


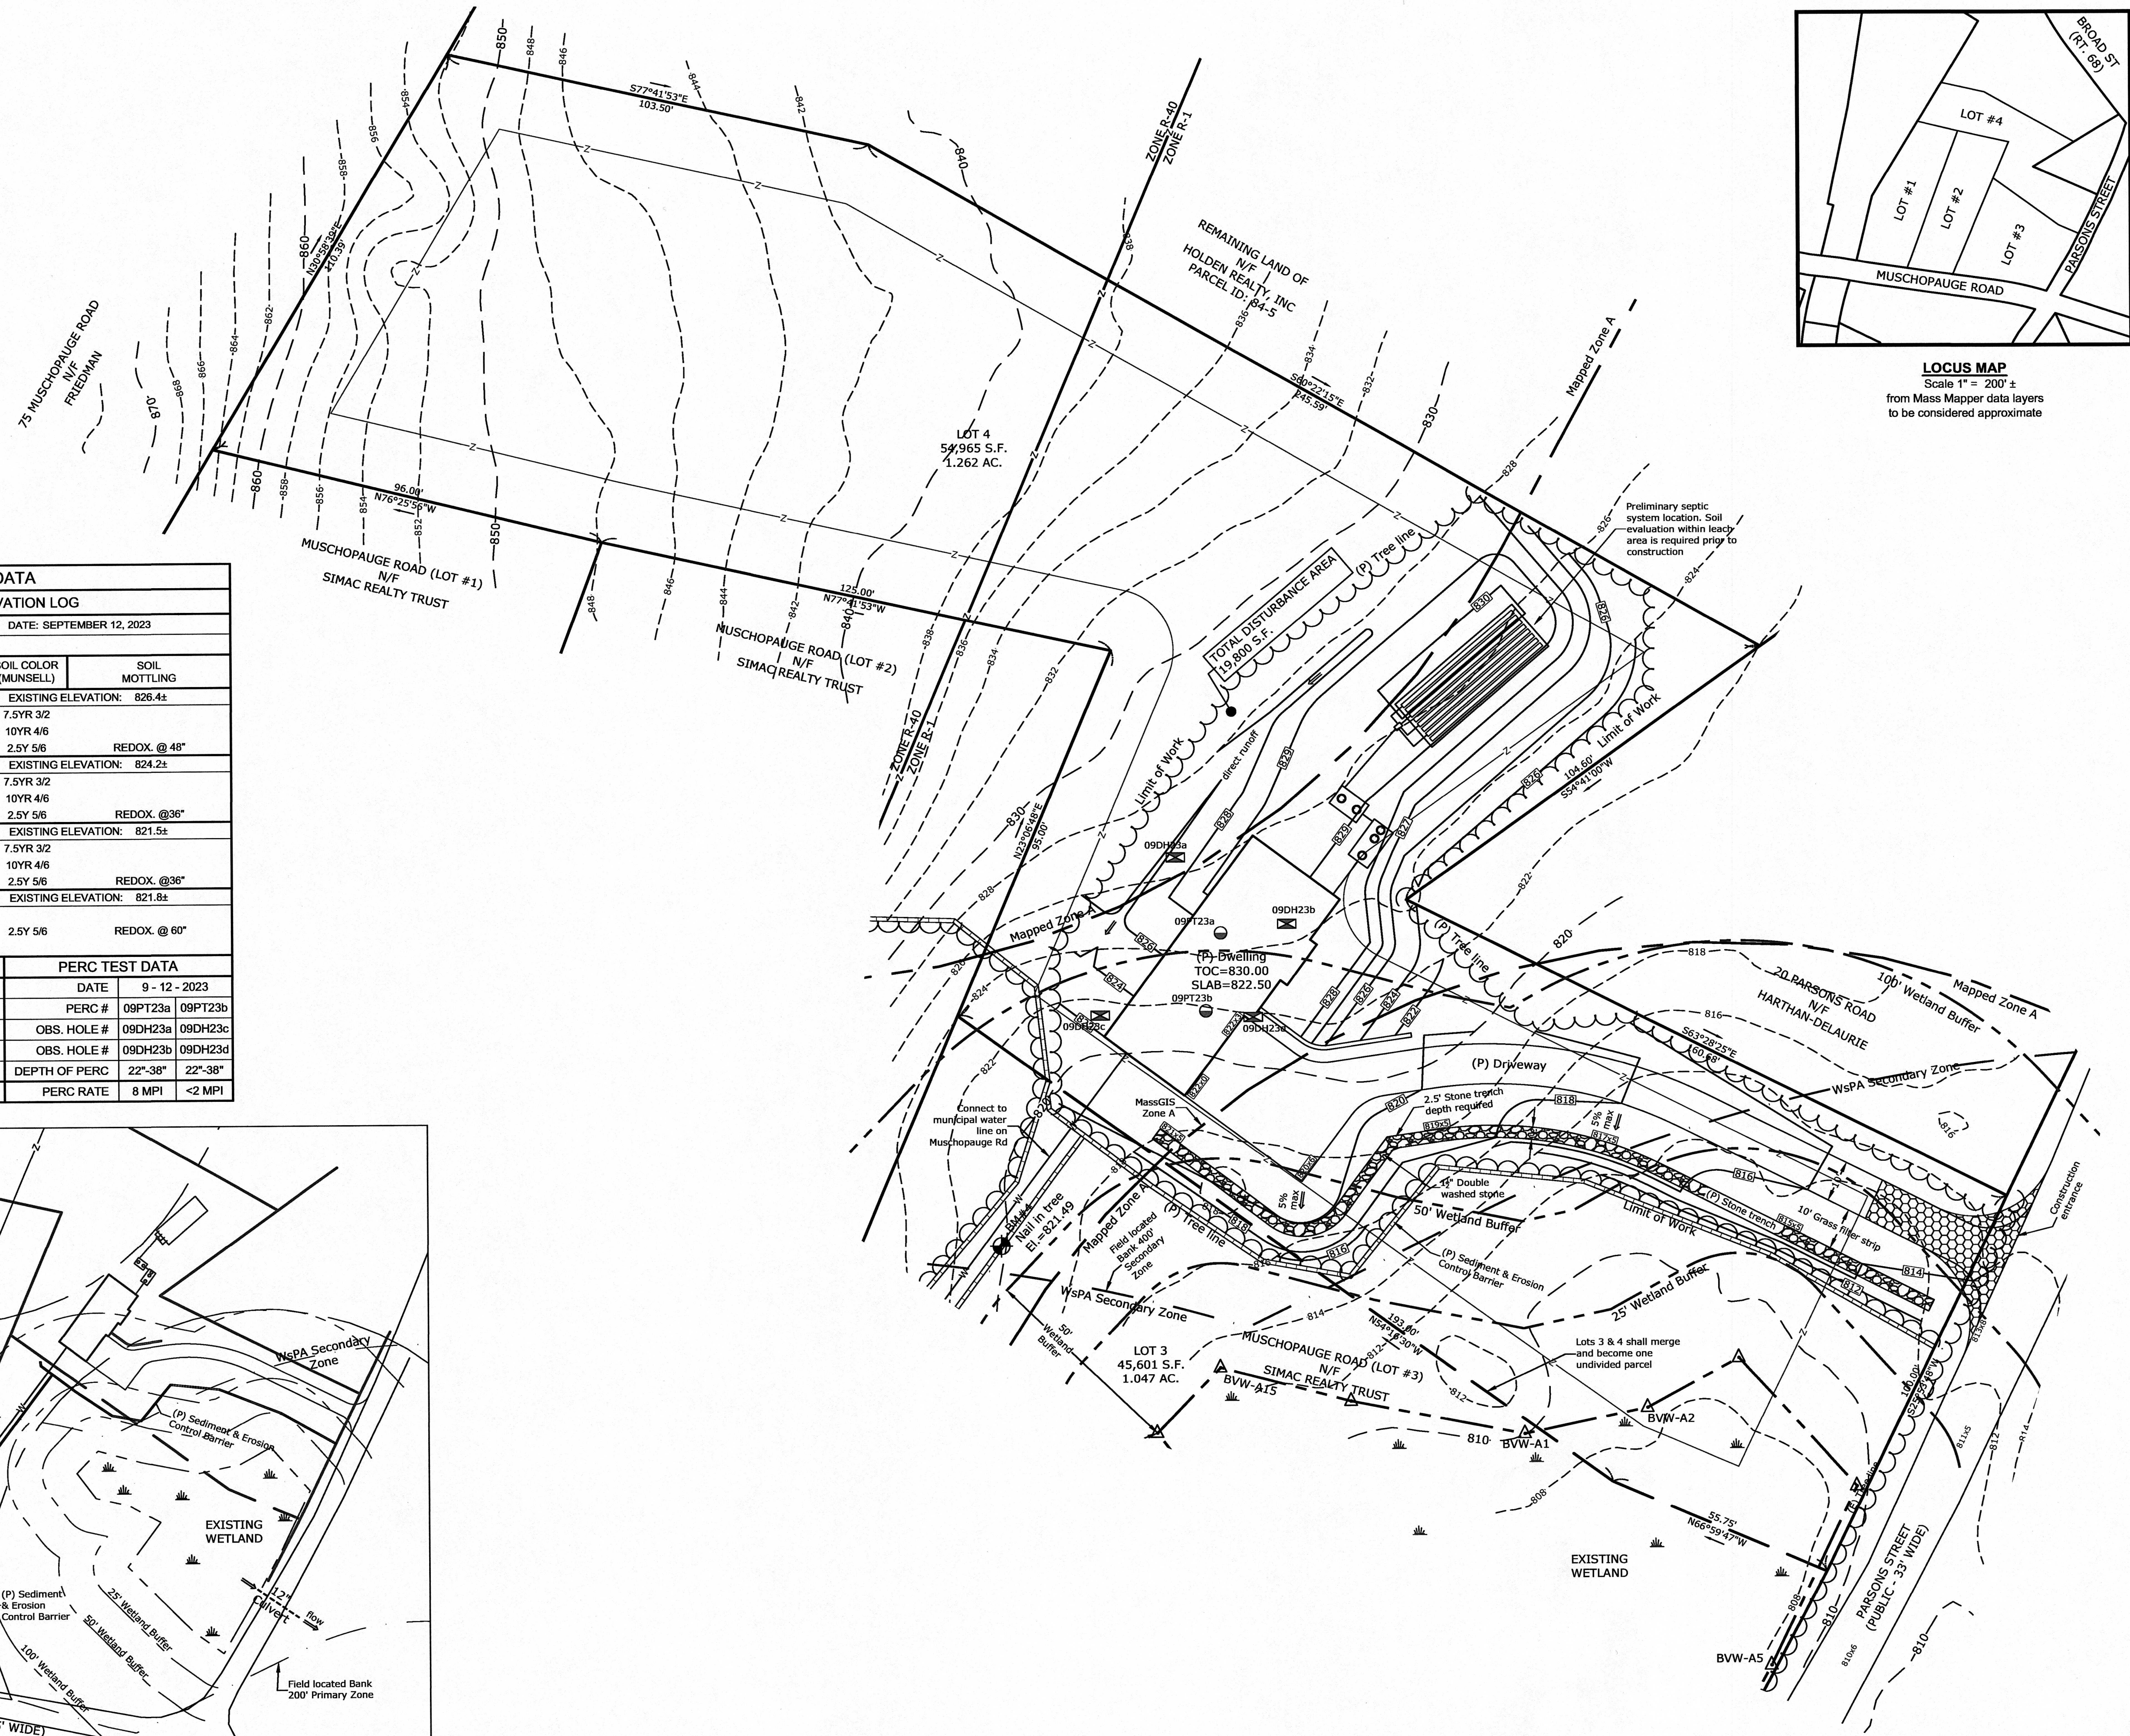

The diagram is a site plan for a water service connection. It shows Muschopauge Road at the bottom, labeled "MUSCHOPAUGE ROAD (PUBLIC - 49.5' WIDE)". A dashed line indicates the "100' Wetland Buffer" along the road. To the right of the road is a "25' Wetland Buffer" and then an "EXISTING WETLAND" area marked with small tree symbols. A "Field located Bank 200' Primary Zone" is also indicated. The plan includes several control barriers: "(P) Sediment & Erosion Control Barrier" and "(P) Sediment Control Barrier". A "12' Culvert" is shown with an arrow indicating "Flow". Other labels include "WsPA Primary Zone", "WsPA Secondary Zone", "MasGIS Zone A", and "Connect to municipal water line on Muschopauge Rd". A north arrow is located at the top center.

Date	Jan. 23, 2024	Sheet No.	1 of 2
Job No.	G23158		