


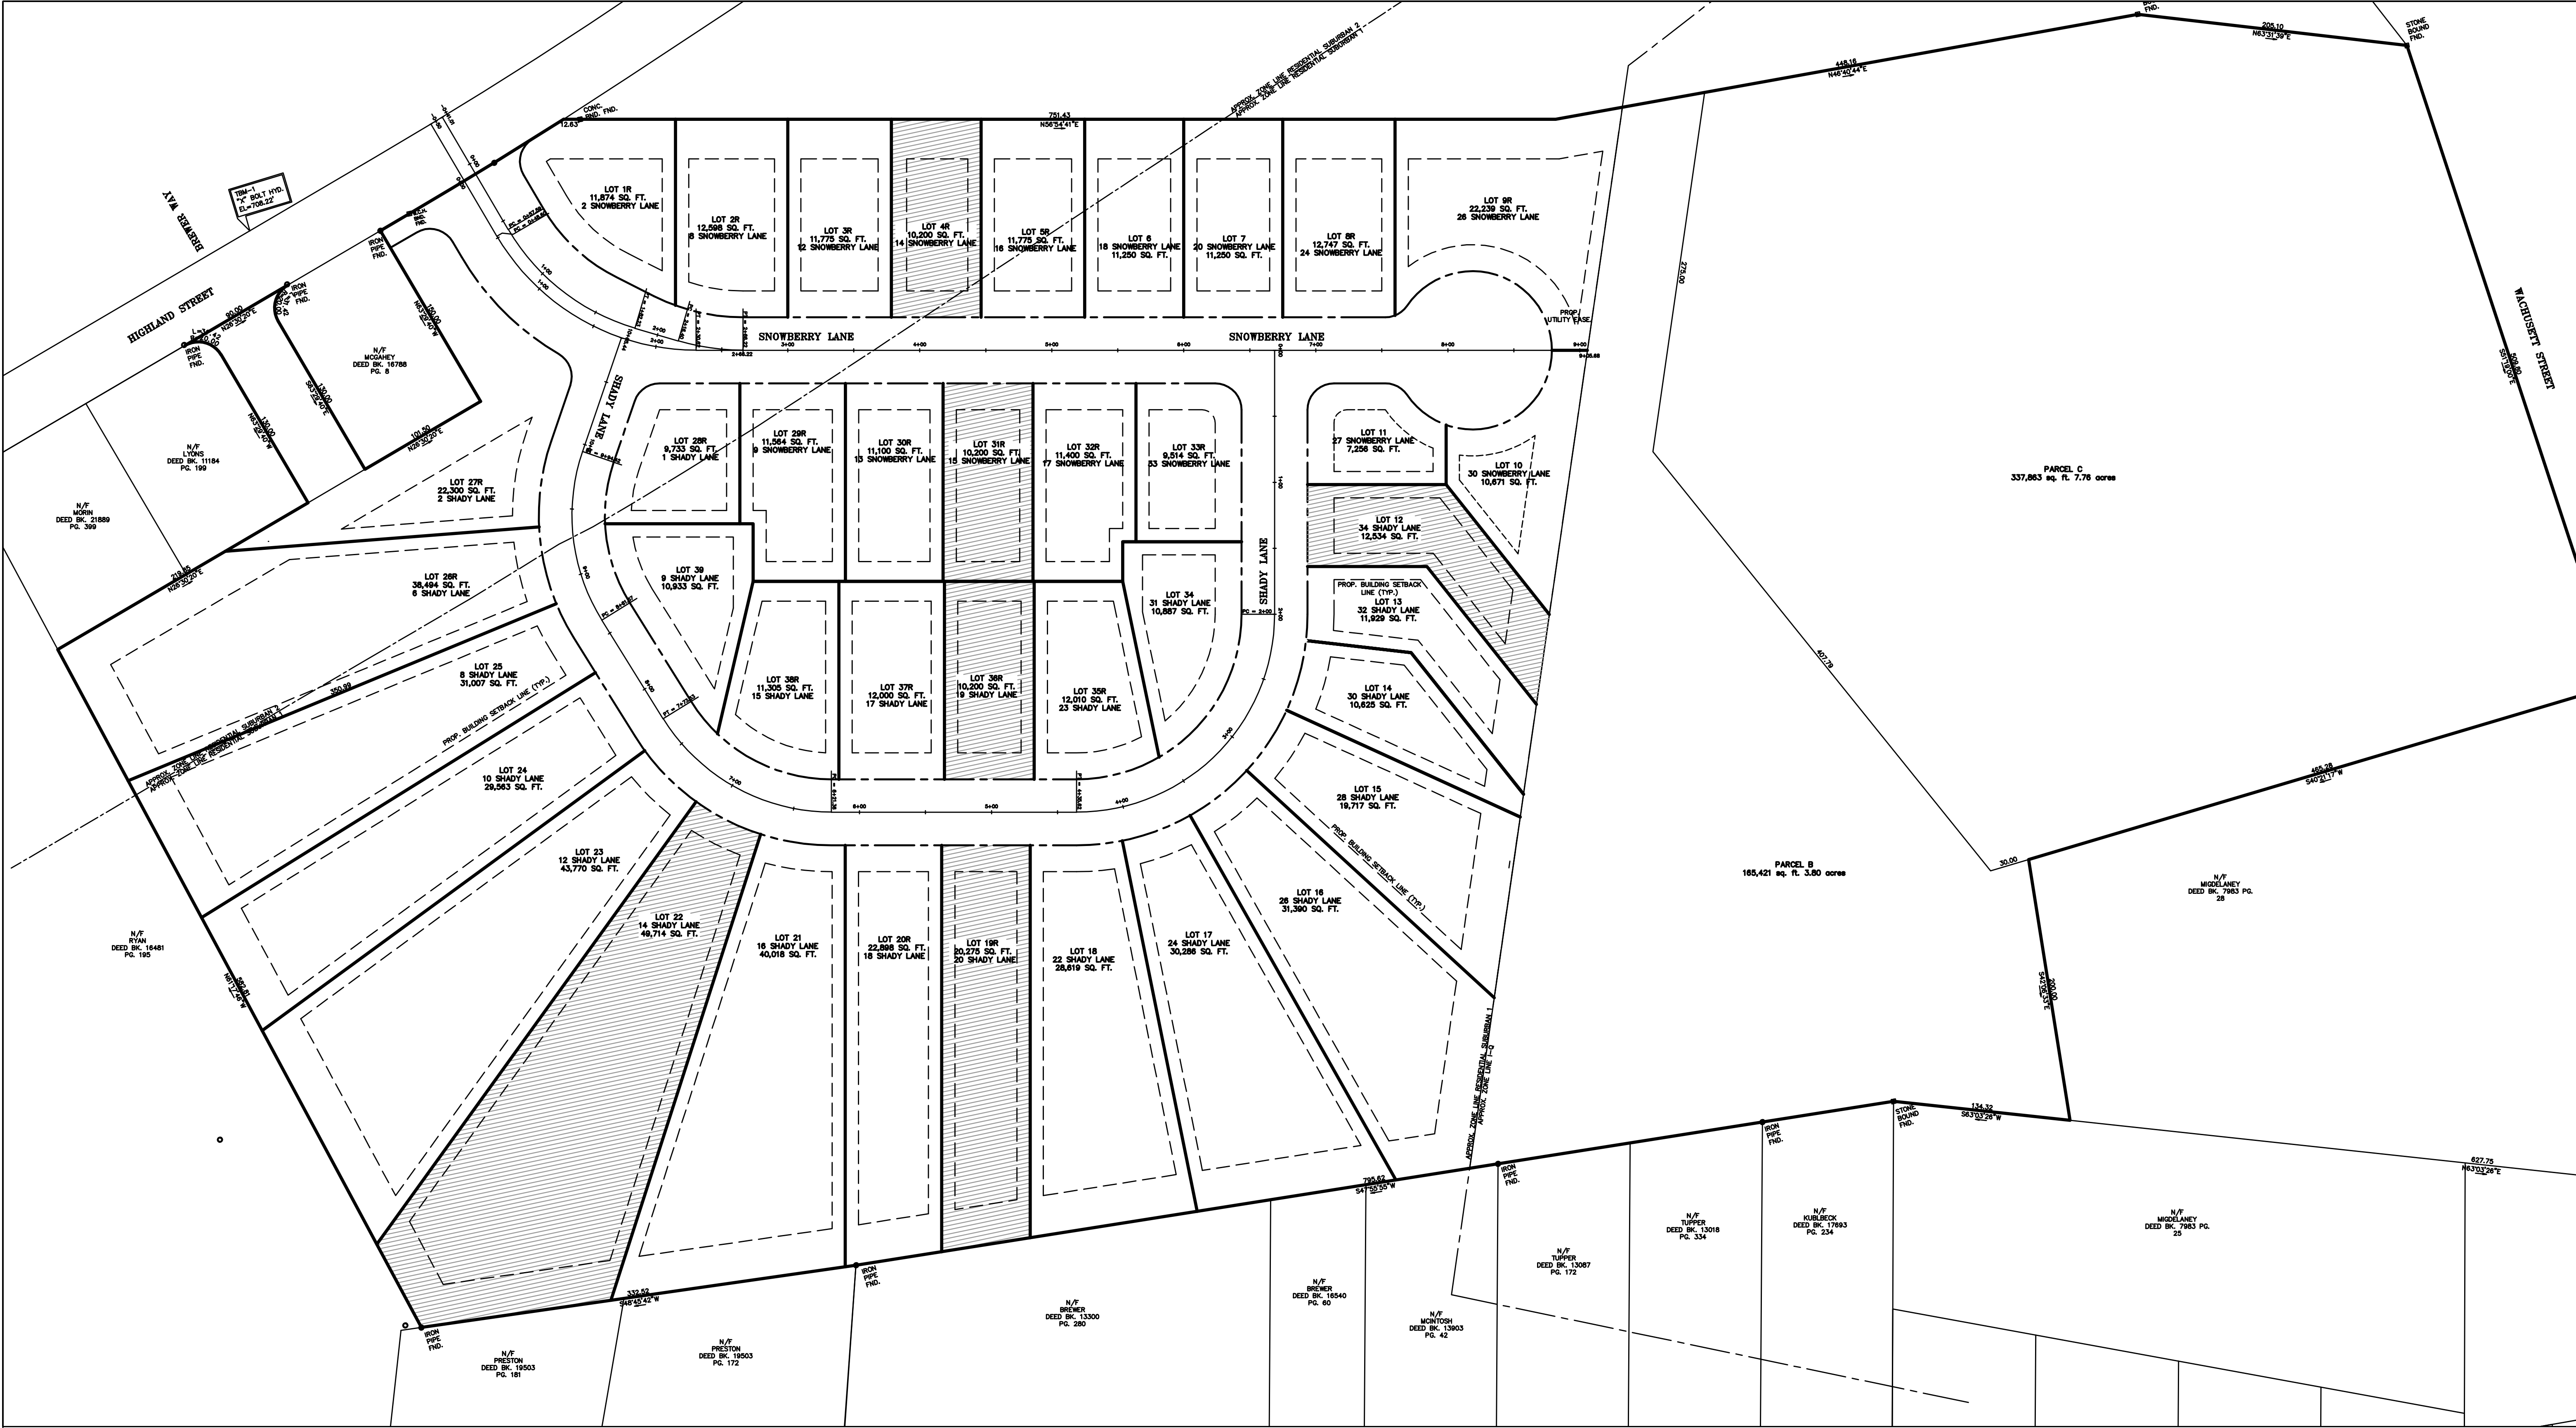

NO.	REVISION	DATE
3	REVISION NO. 3	12/10/08
2	REVISION NO. 2	10/10/07
1	REVISION NO. 1	9/28/07

PREPARED FOR:
WACHUSETT WOODS
1681 WORCESTER ROAD
FRAMINGHAM, MA 01701

OWNED BY:
WACHUSETT WOODS, LLC
1681 WORCESTER ROAD
FRAMINGHAM, MA 01701
DALSAN REALTY TRUST
5 TIFFANY LANE
HUDSON, MA 01749



**QUINN
ENGINEERING, INC.**
P.O. Box 107
Paxton, Massachusetts 01612
(508)753-7999 Fax:(508)795-0939

DATE: APRIL 27, 2007

AFFORDABLE HOUSE
DISTRIBUTION PLAN

SHEET 1