

HIGHWAY GUARD DETAILS
SEE BELOW

TRAFFIC SIGNAL CONDUIT
NONE

WATER SUPPLY ALTERATIONS
SEE BELOW

DRAINAGE DETAILS
SEE BELOW

HOLDEN
SHREWSBURY STREET


STATE	FED. AID PROJ. NO.	SHEET NO.	TOTAL SHEETS
MA	-	2	12

PROJECT FILE NO. 609219

CONSTRUCTION PLAN - 2
ORIGINAL DESIGN

CONTINUED ON
SHEET NO. 1

CONTINUED ON
SHEET NO. 3

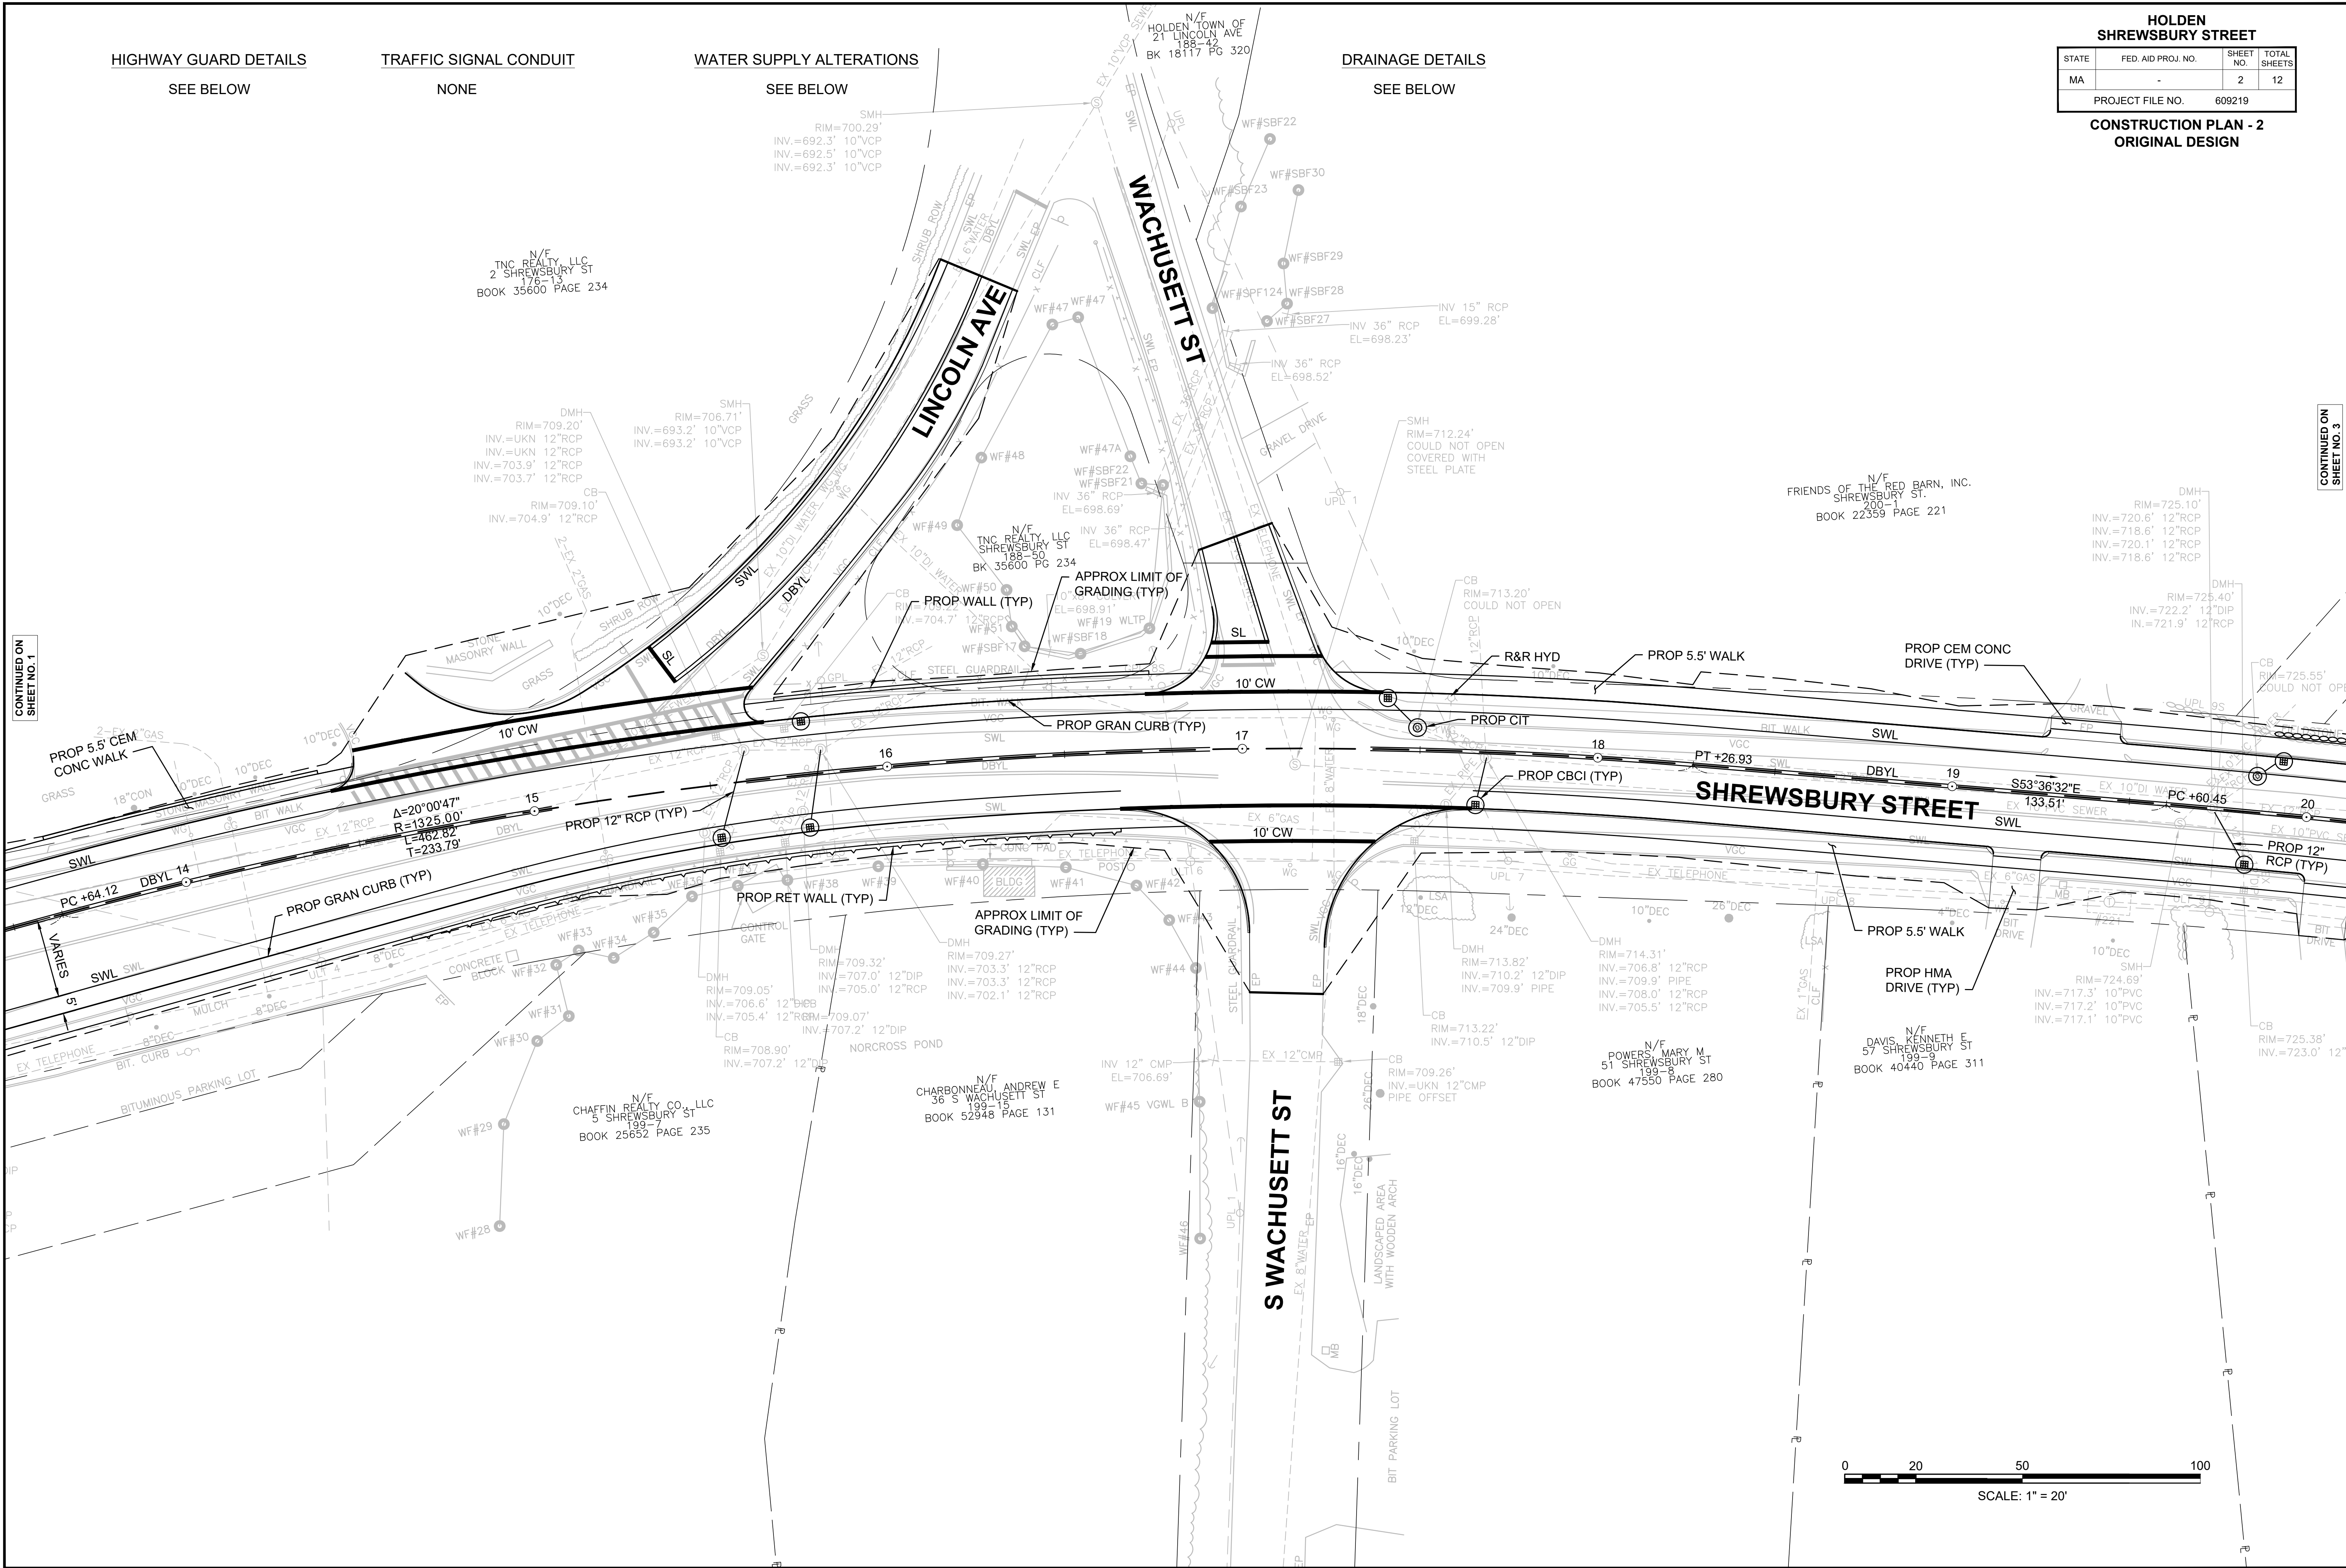

HIGHWAY GUARD DETAILS

NONE

TRAFFIC SIGNAL CONDUIT

NONE

WATER SUPPLY ALTERATIONS

SEE BELOW

DRAINAGE DETAILS

SEE BELOW


HOLDEN
SHREWSBURY STREET

STATE	FED. AID PROJ. NO.	SHEET NO.	TOTAL SHEETS
MA	-	3	12
PROJECT FILE NO.		609219	

CONSTRUCTION PLAN - 3

CONTINUED ON
SHEET NO. 2

CONTINUED ON
SHEET NO. 4

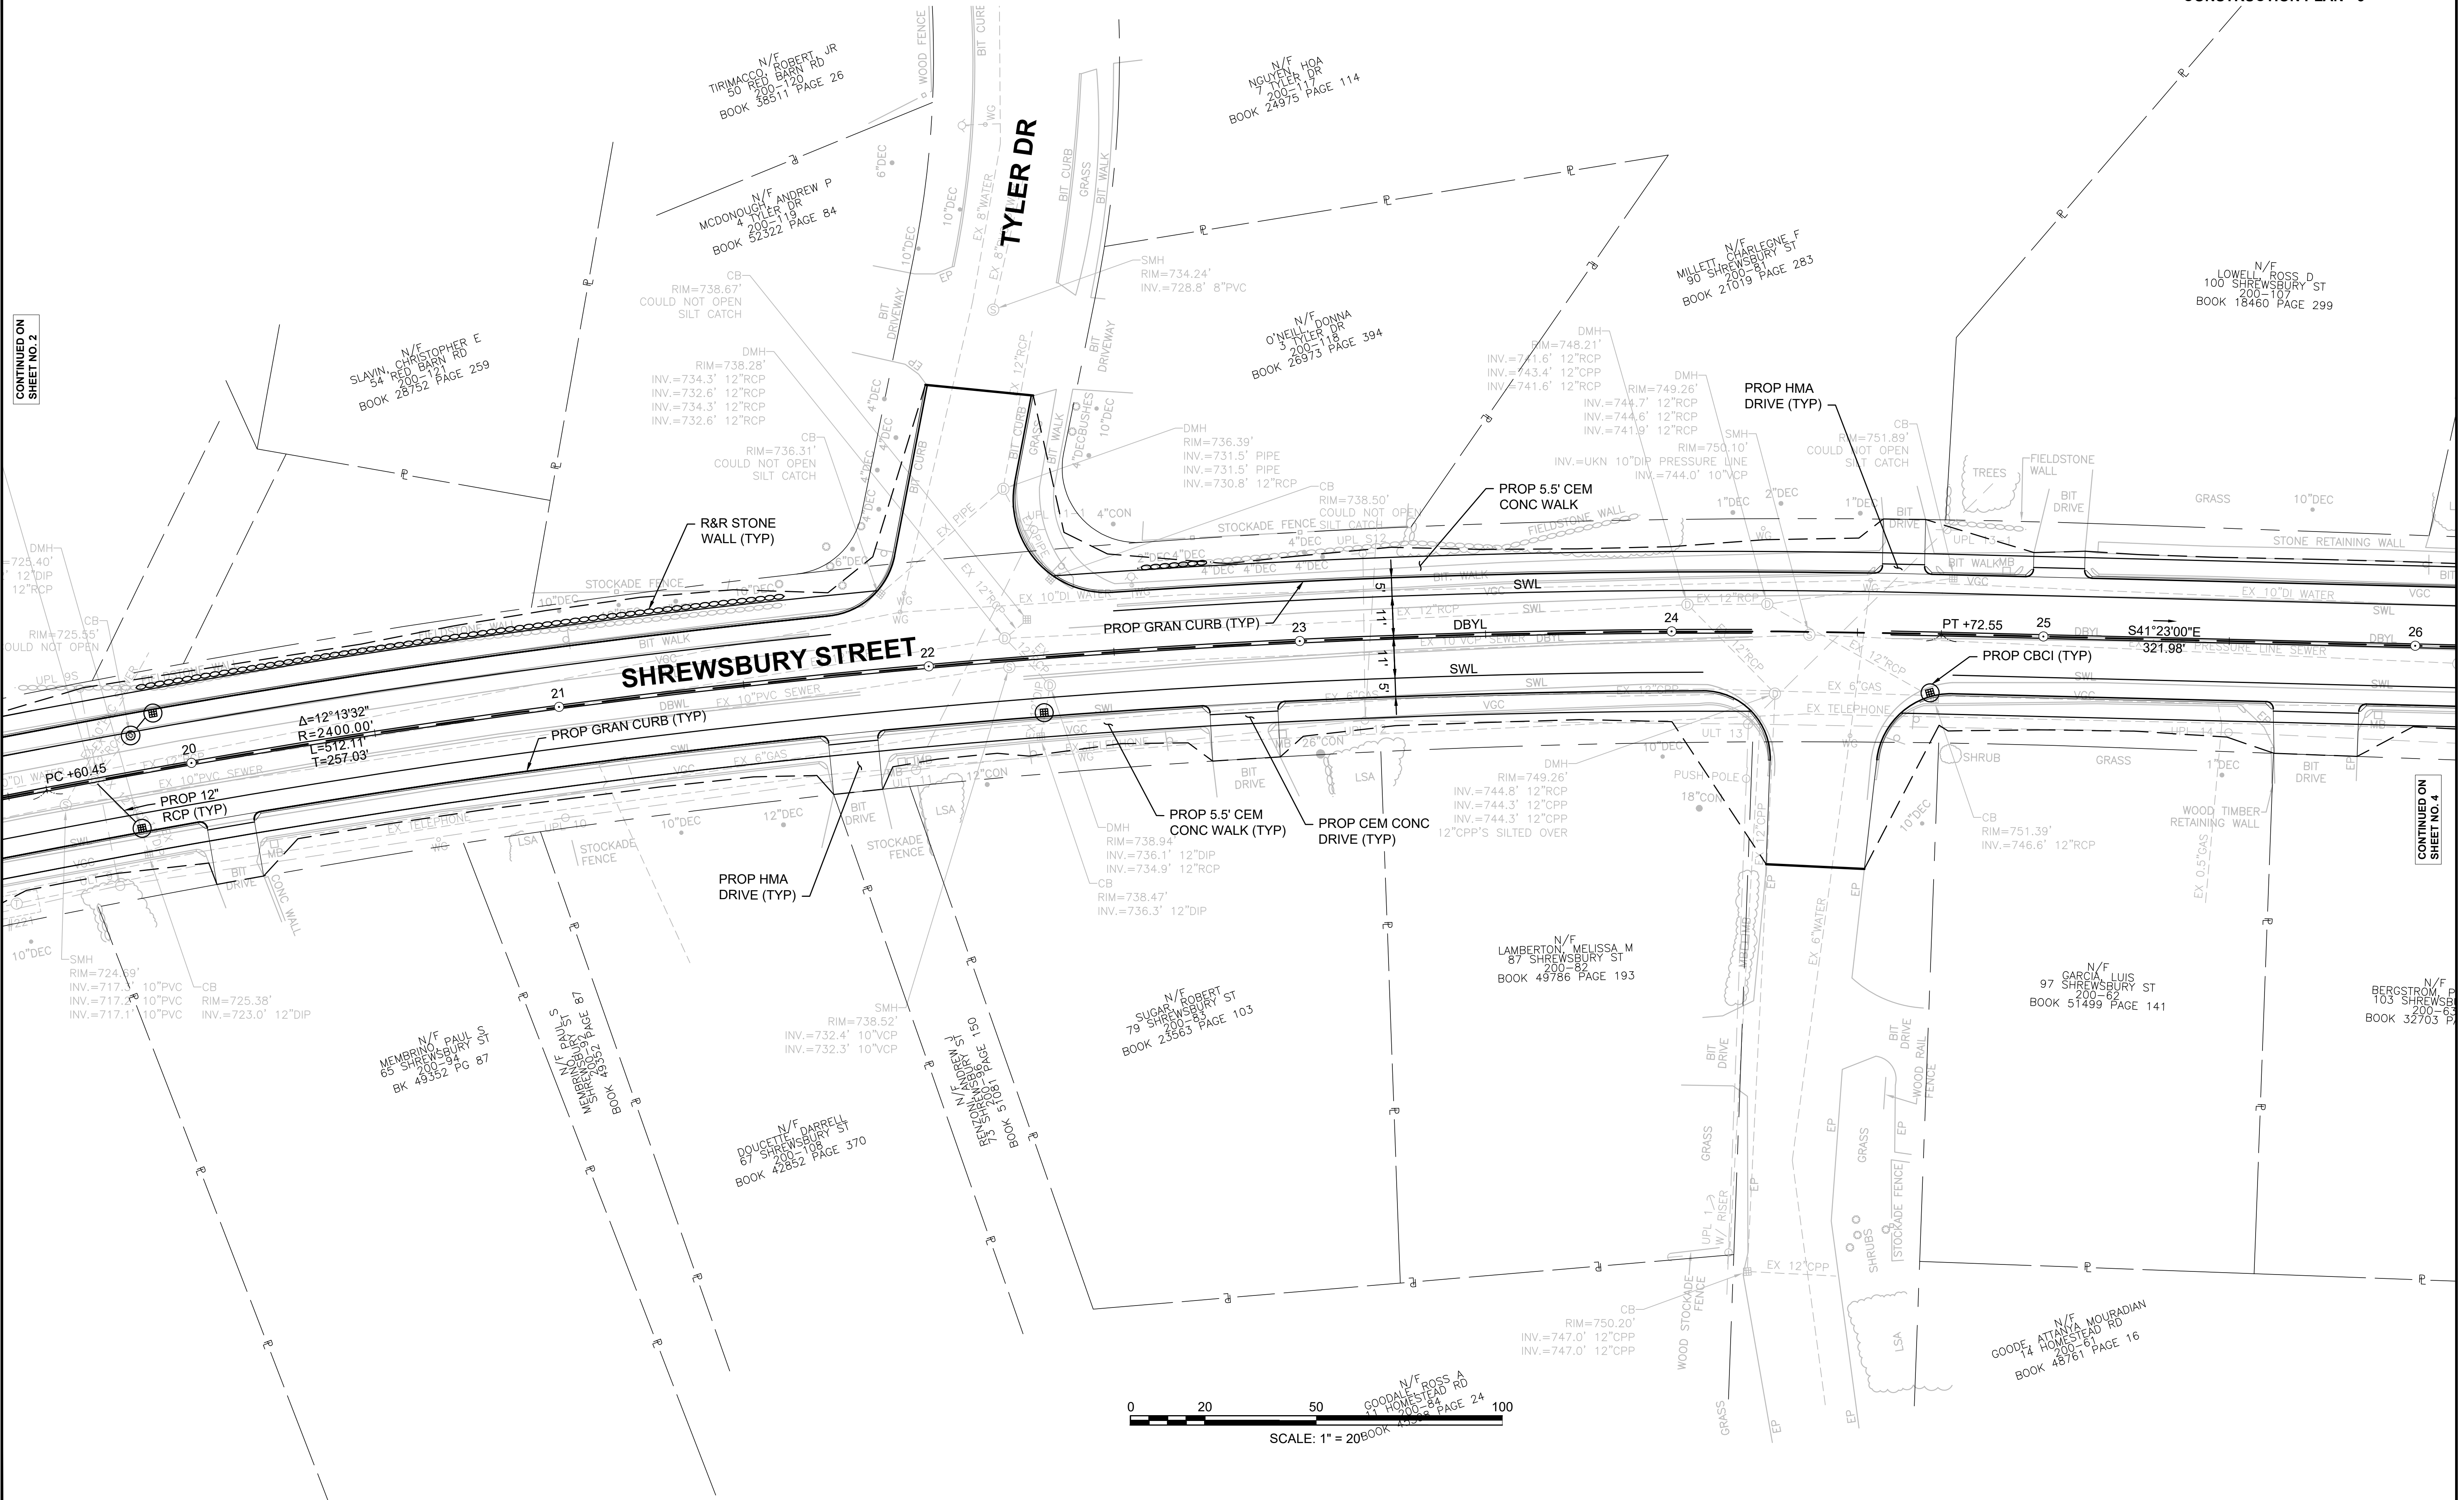

HIGHWAY GUARD DETAILS

NONE

TRAFFIC SIGNAL CONDUIT

NONE

WATER SUPPLY ALTERATIONS

SEE BELOW


DRAINAGE DETAILS

SEE BELOW

HOLDEN
SHREWSBURY STREET

STATE	FED. AID PROJ. NO.	SHEET NO.	TOTAL SHEETS
MA	-	7	12
PROJECT FILE NO.		609219	

CONSTRUCTION PLAN - 7

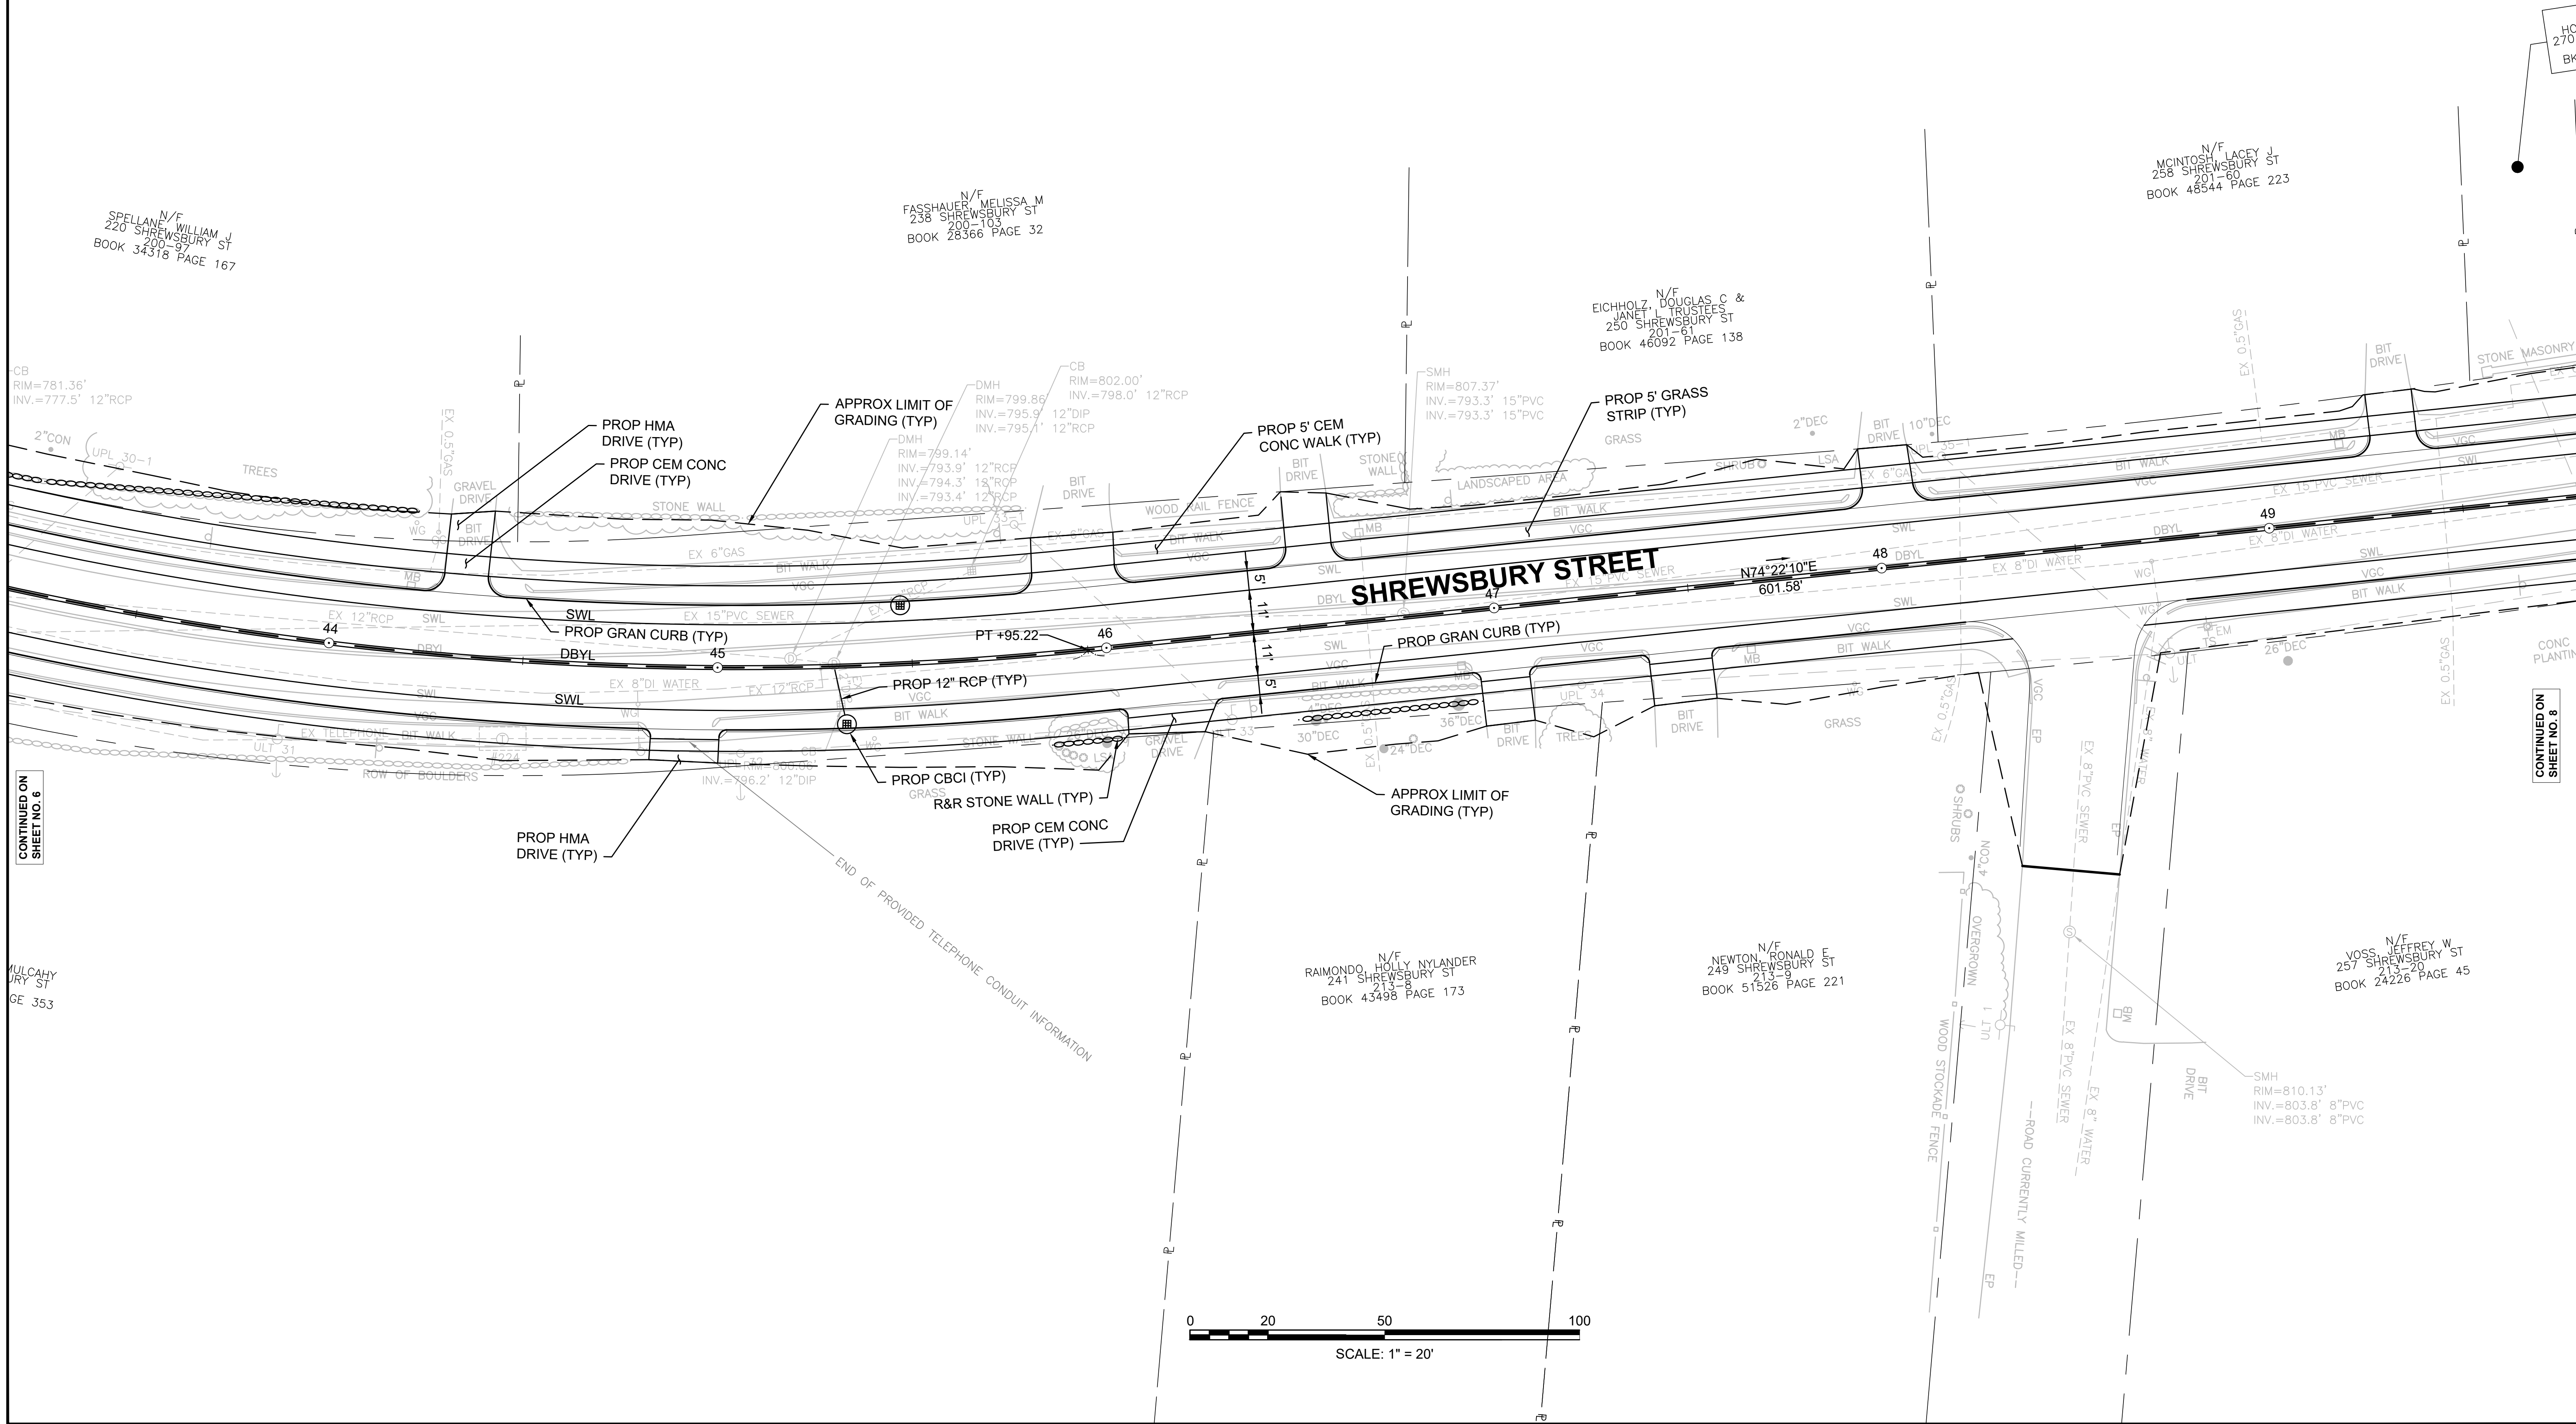

HIGHWAY GUARD DETAILS

SEE BELOW

TRAFFIC SIGNAL CONDUIT

NONE

WATER SUPPLY ALTERATIONS

SEE BELOW


DRAINAGE DETAILS

SEE BELOW

HOLDEN
SHREWSBURY STREET

STATE	FED. AID PROJ. NO.	SHEET NO.	TOTAL SHEETS
MA	-	8	12
PROJECT FILE NO.		609219	

CONSTRUCTION PLAN - 8
ROUNDAOUT OPTION

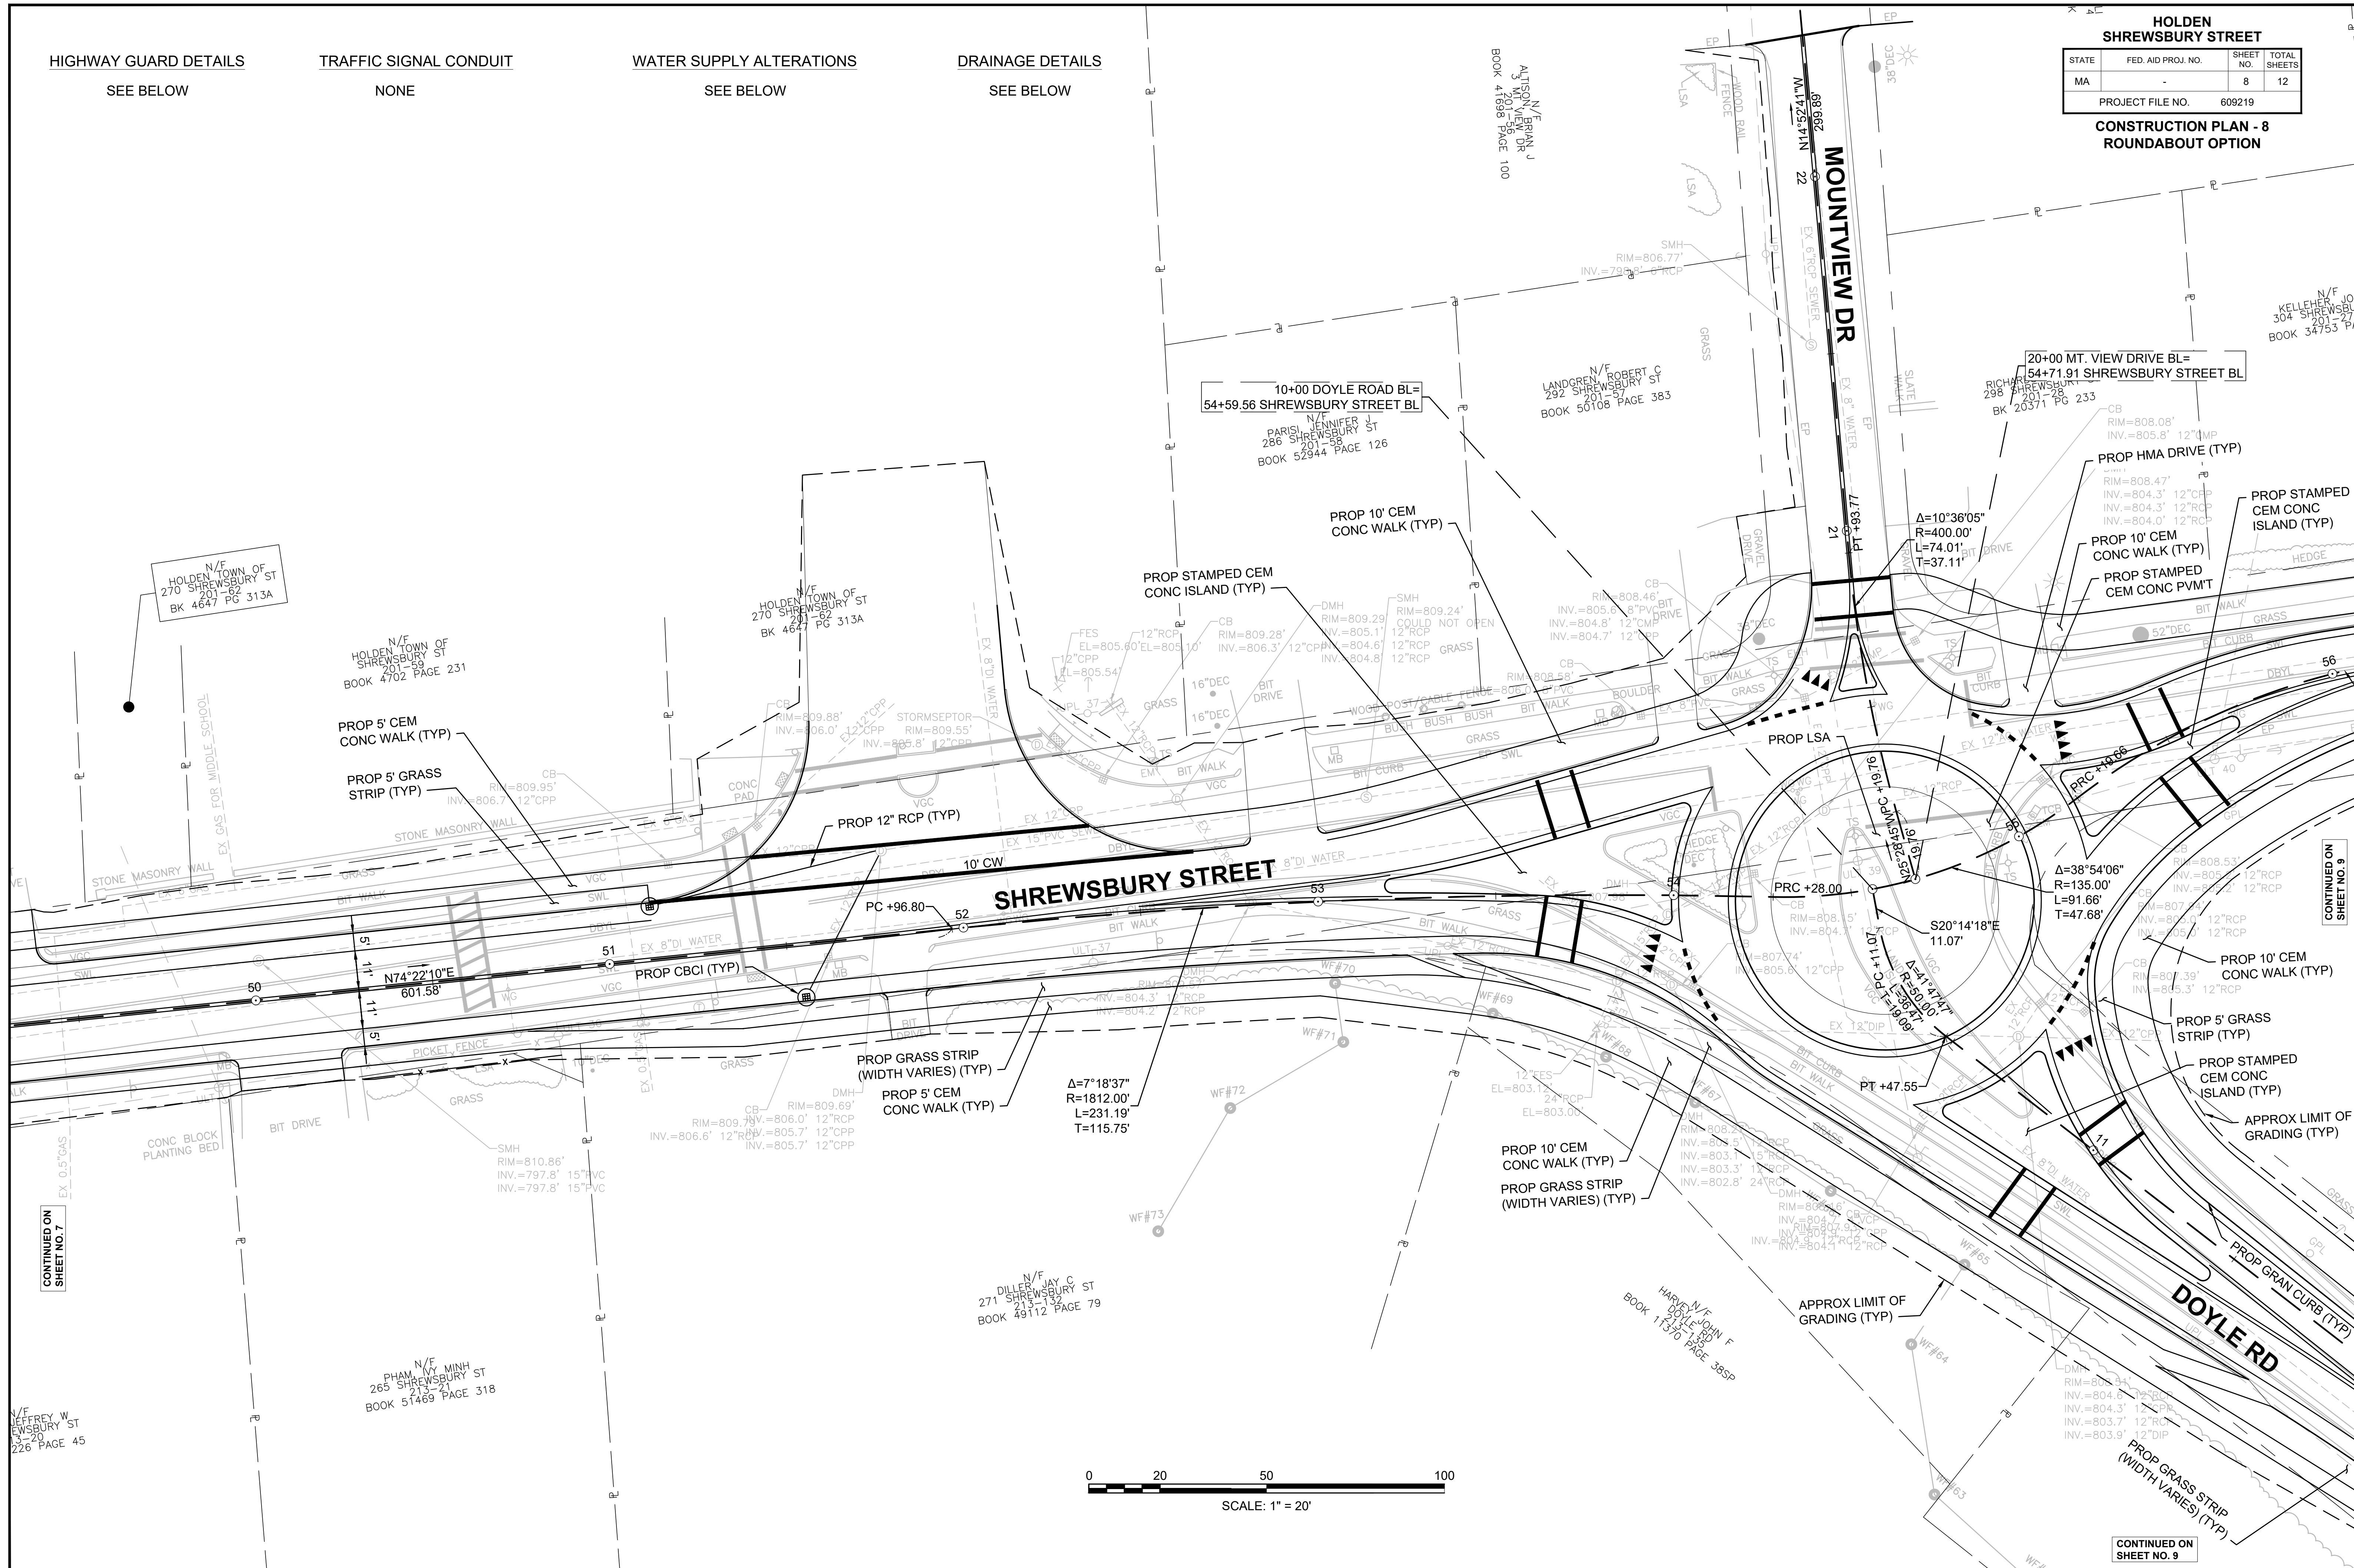

HIGHWAY GUARD DETAILS
SEE BELOW

TRAFFIC SIGNAL CONDUIT
NONE

WATER SUPPLY ALTERATIONS
SEE BELOW


DRAINAGE DETAILS
SEE BELOW

HOLDEN

SHREWSBURY STREET

STATE	FED. AID PROJ. NO.	SHEET NO.	TOTAL SHEETS
MA	-	XX	XX
PROJECT FILE NO.		609219	

CONSTRUCTION PLAN - 8
SIGNAL OPTION A

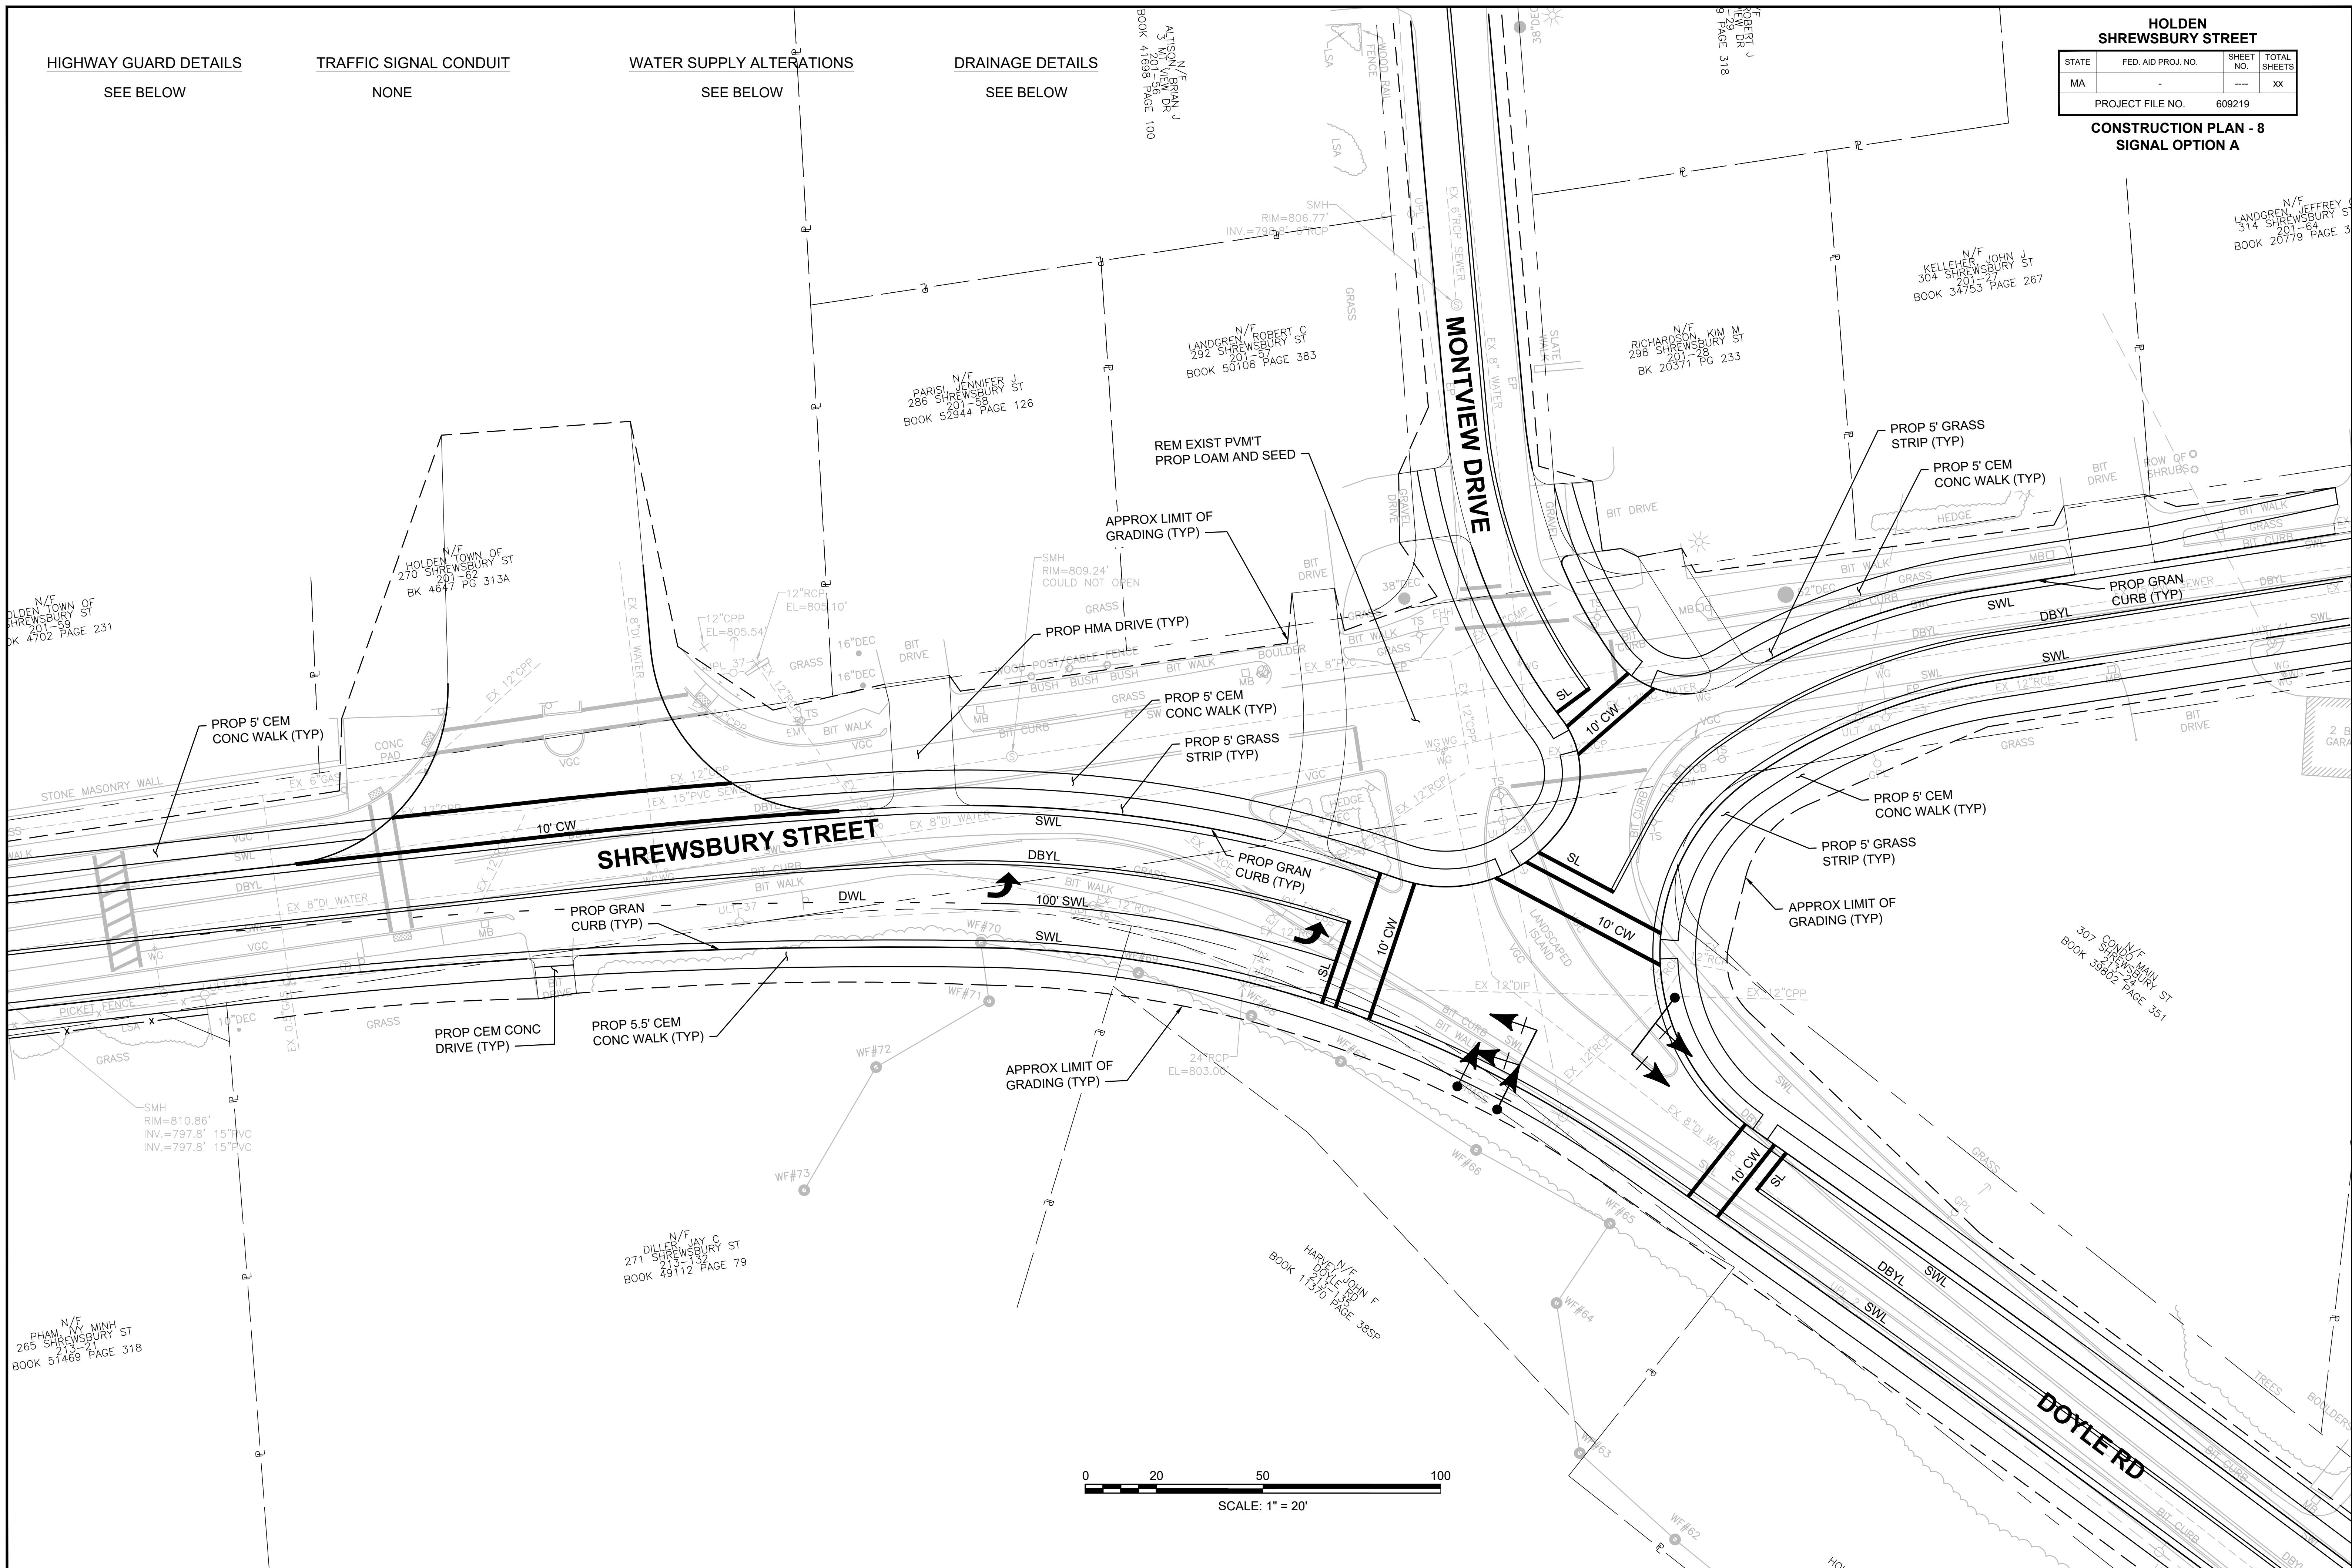

HIGHWAY GUARD DETAILS
SEE BELOW

TRAFFIC SIGNAL CONDUIT
NONE

WATER SUPPLY ALTERATIONS
SEE BELOW

DRAINAGE DETAILS
SEE BELOW


HOLDEN


SHREWSBURY STREET

STATE	FED. AID PROJ. NO.	SHEET NO.	TOTAL SHEETS
MA	-	XX	XX
PROJECT FILE NO.		609219	

CONSTRUCTION PLAN - 8

Signal Option B

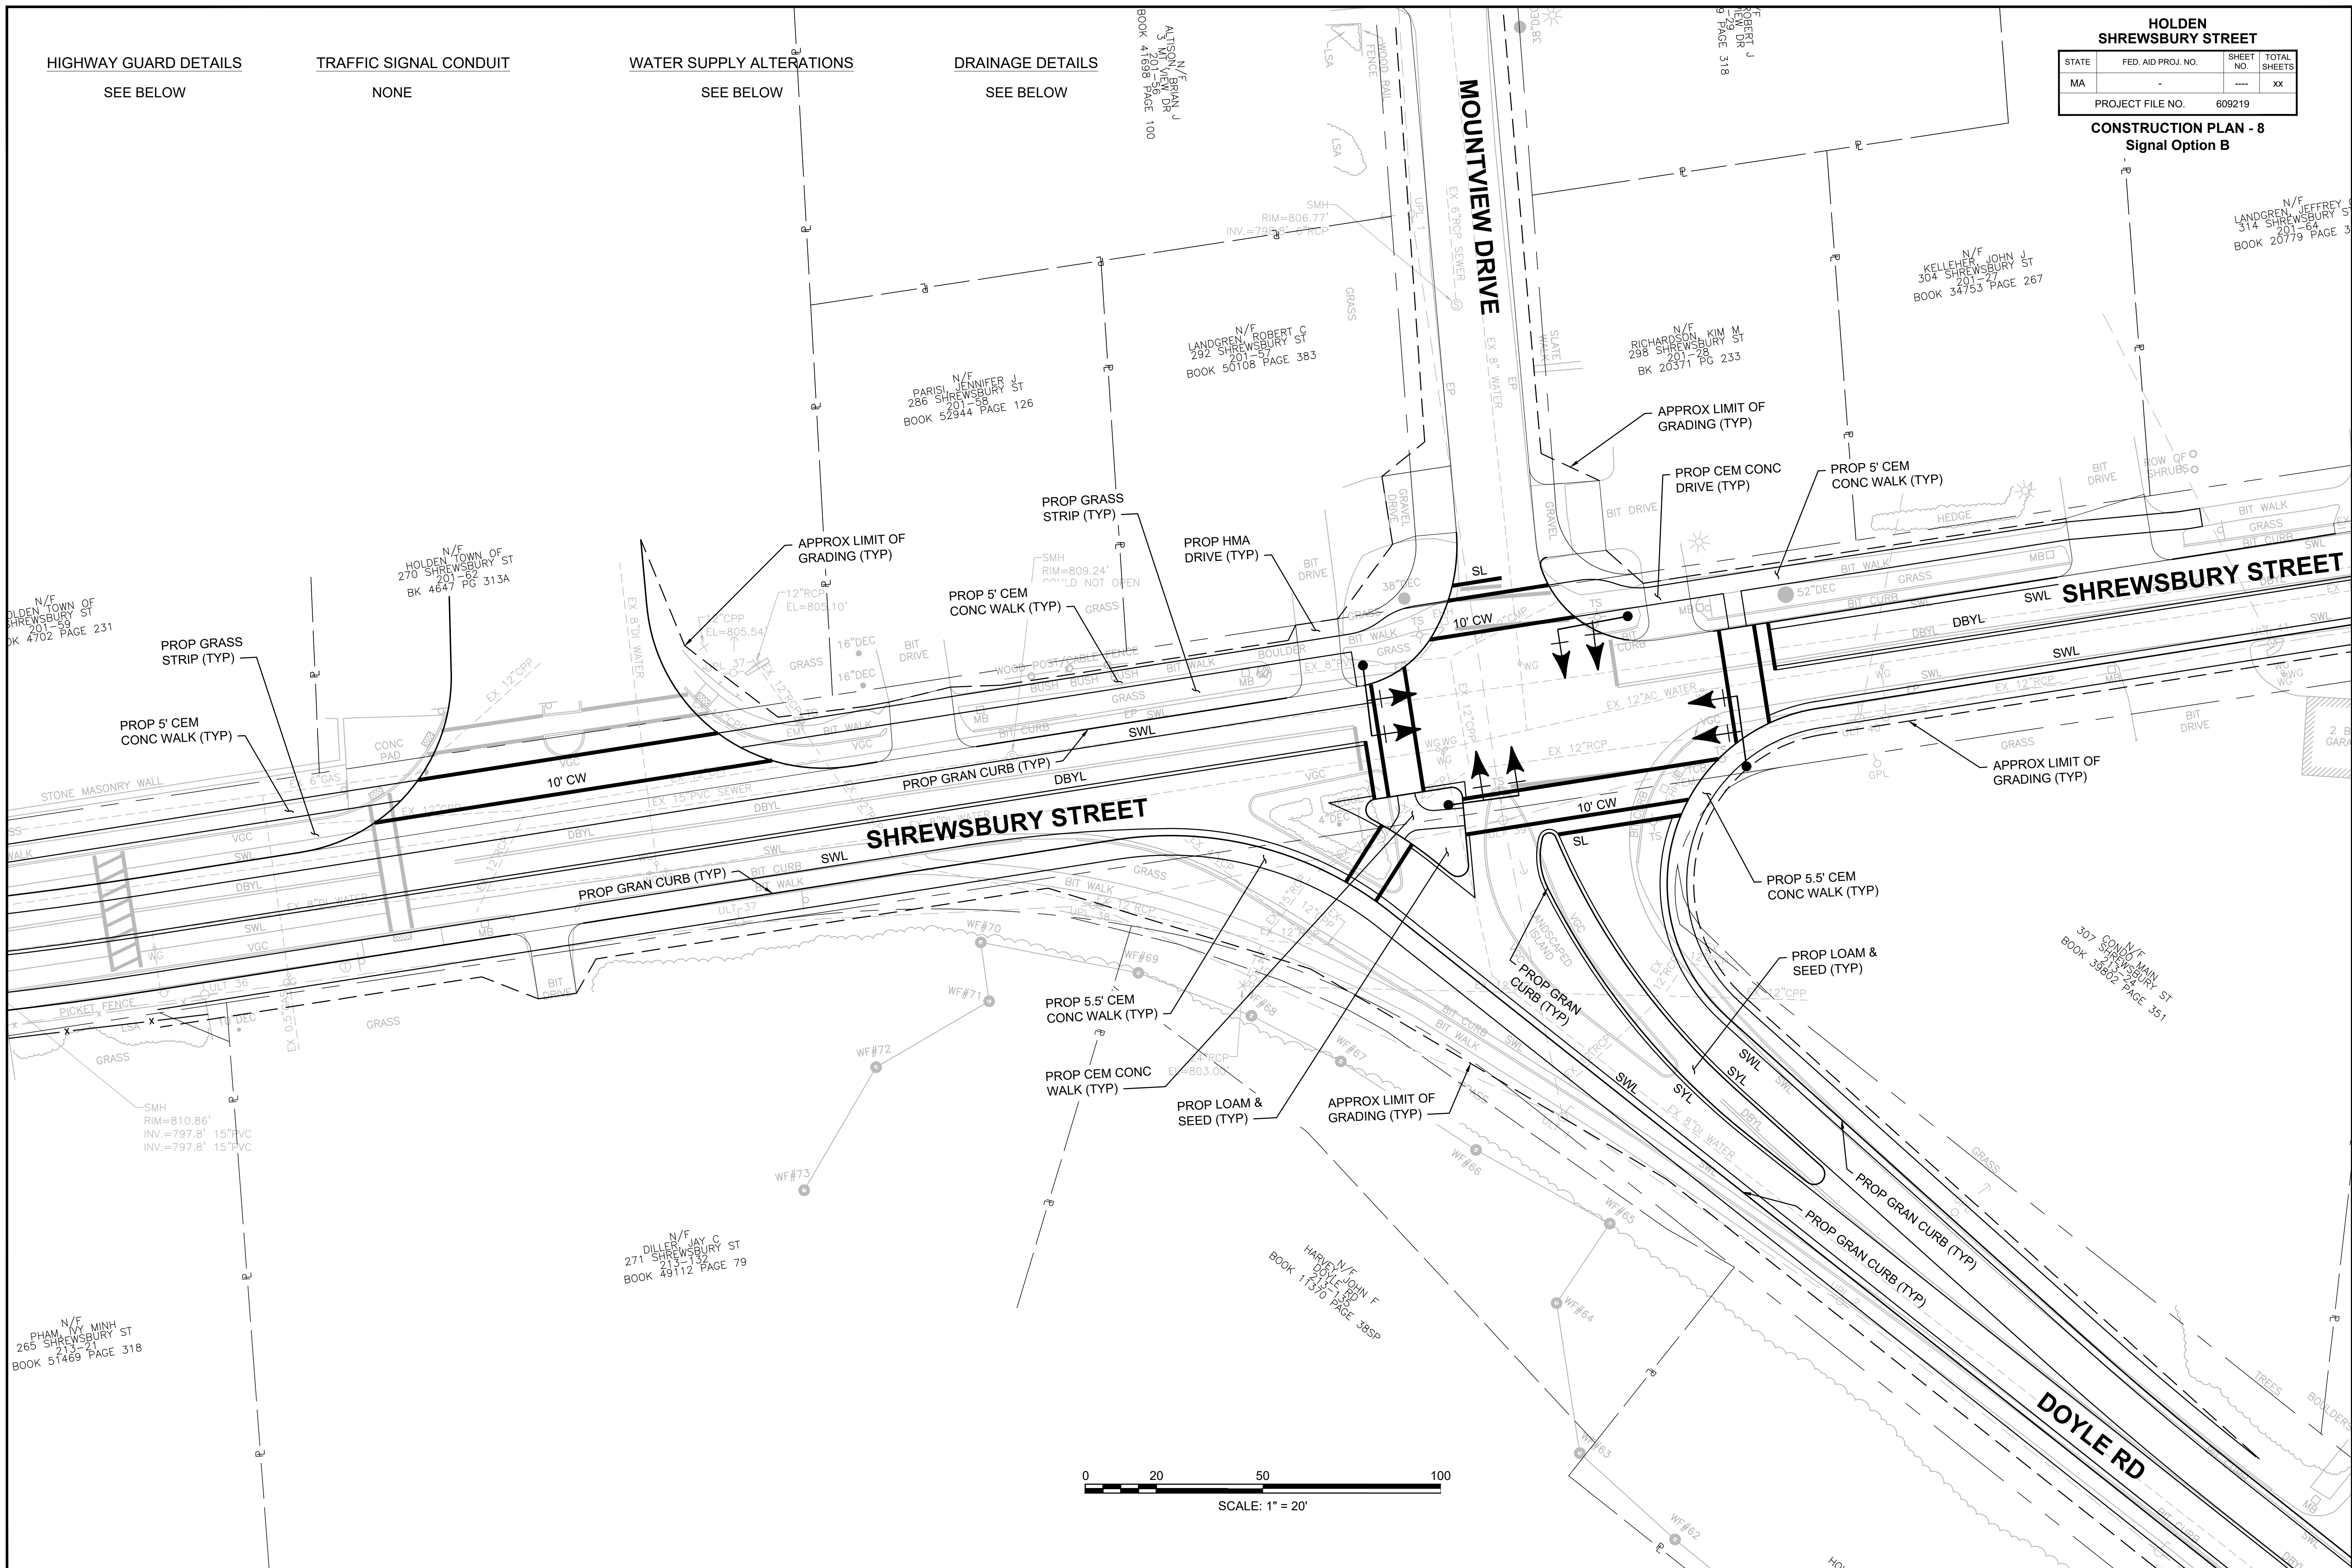

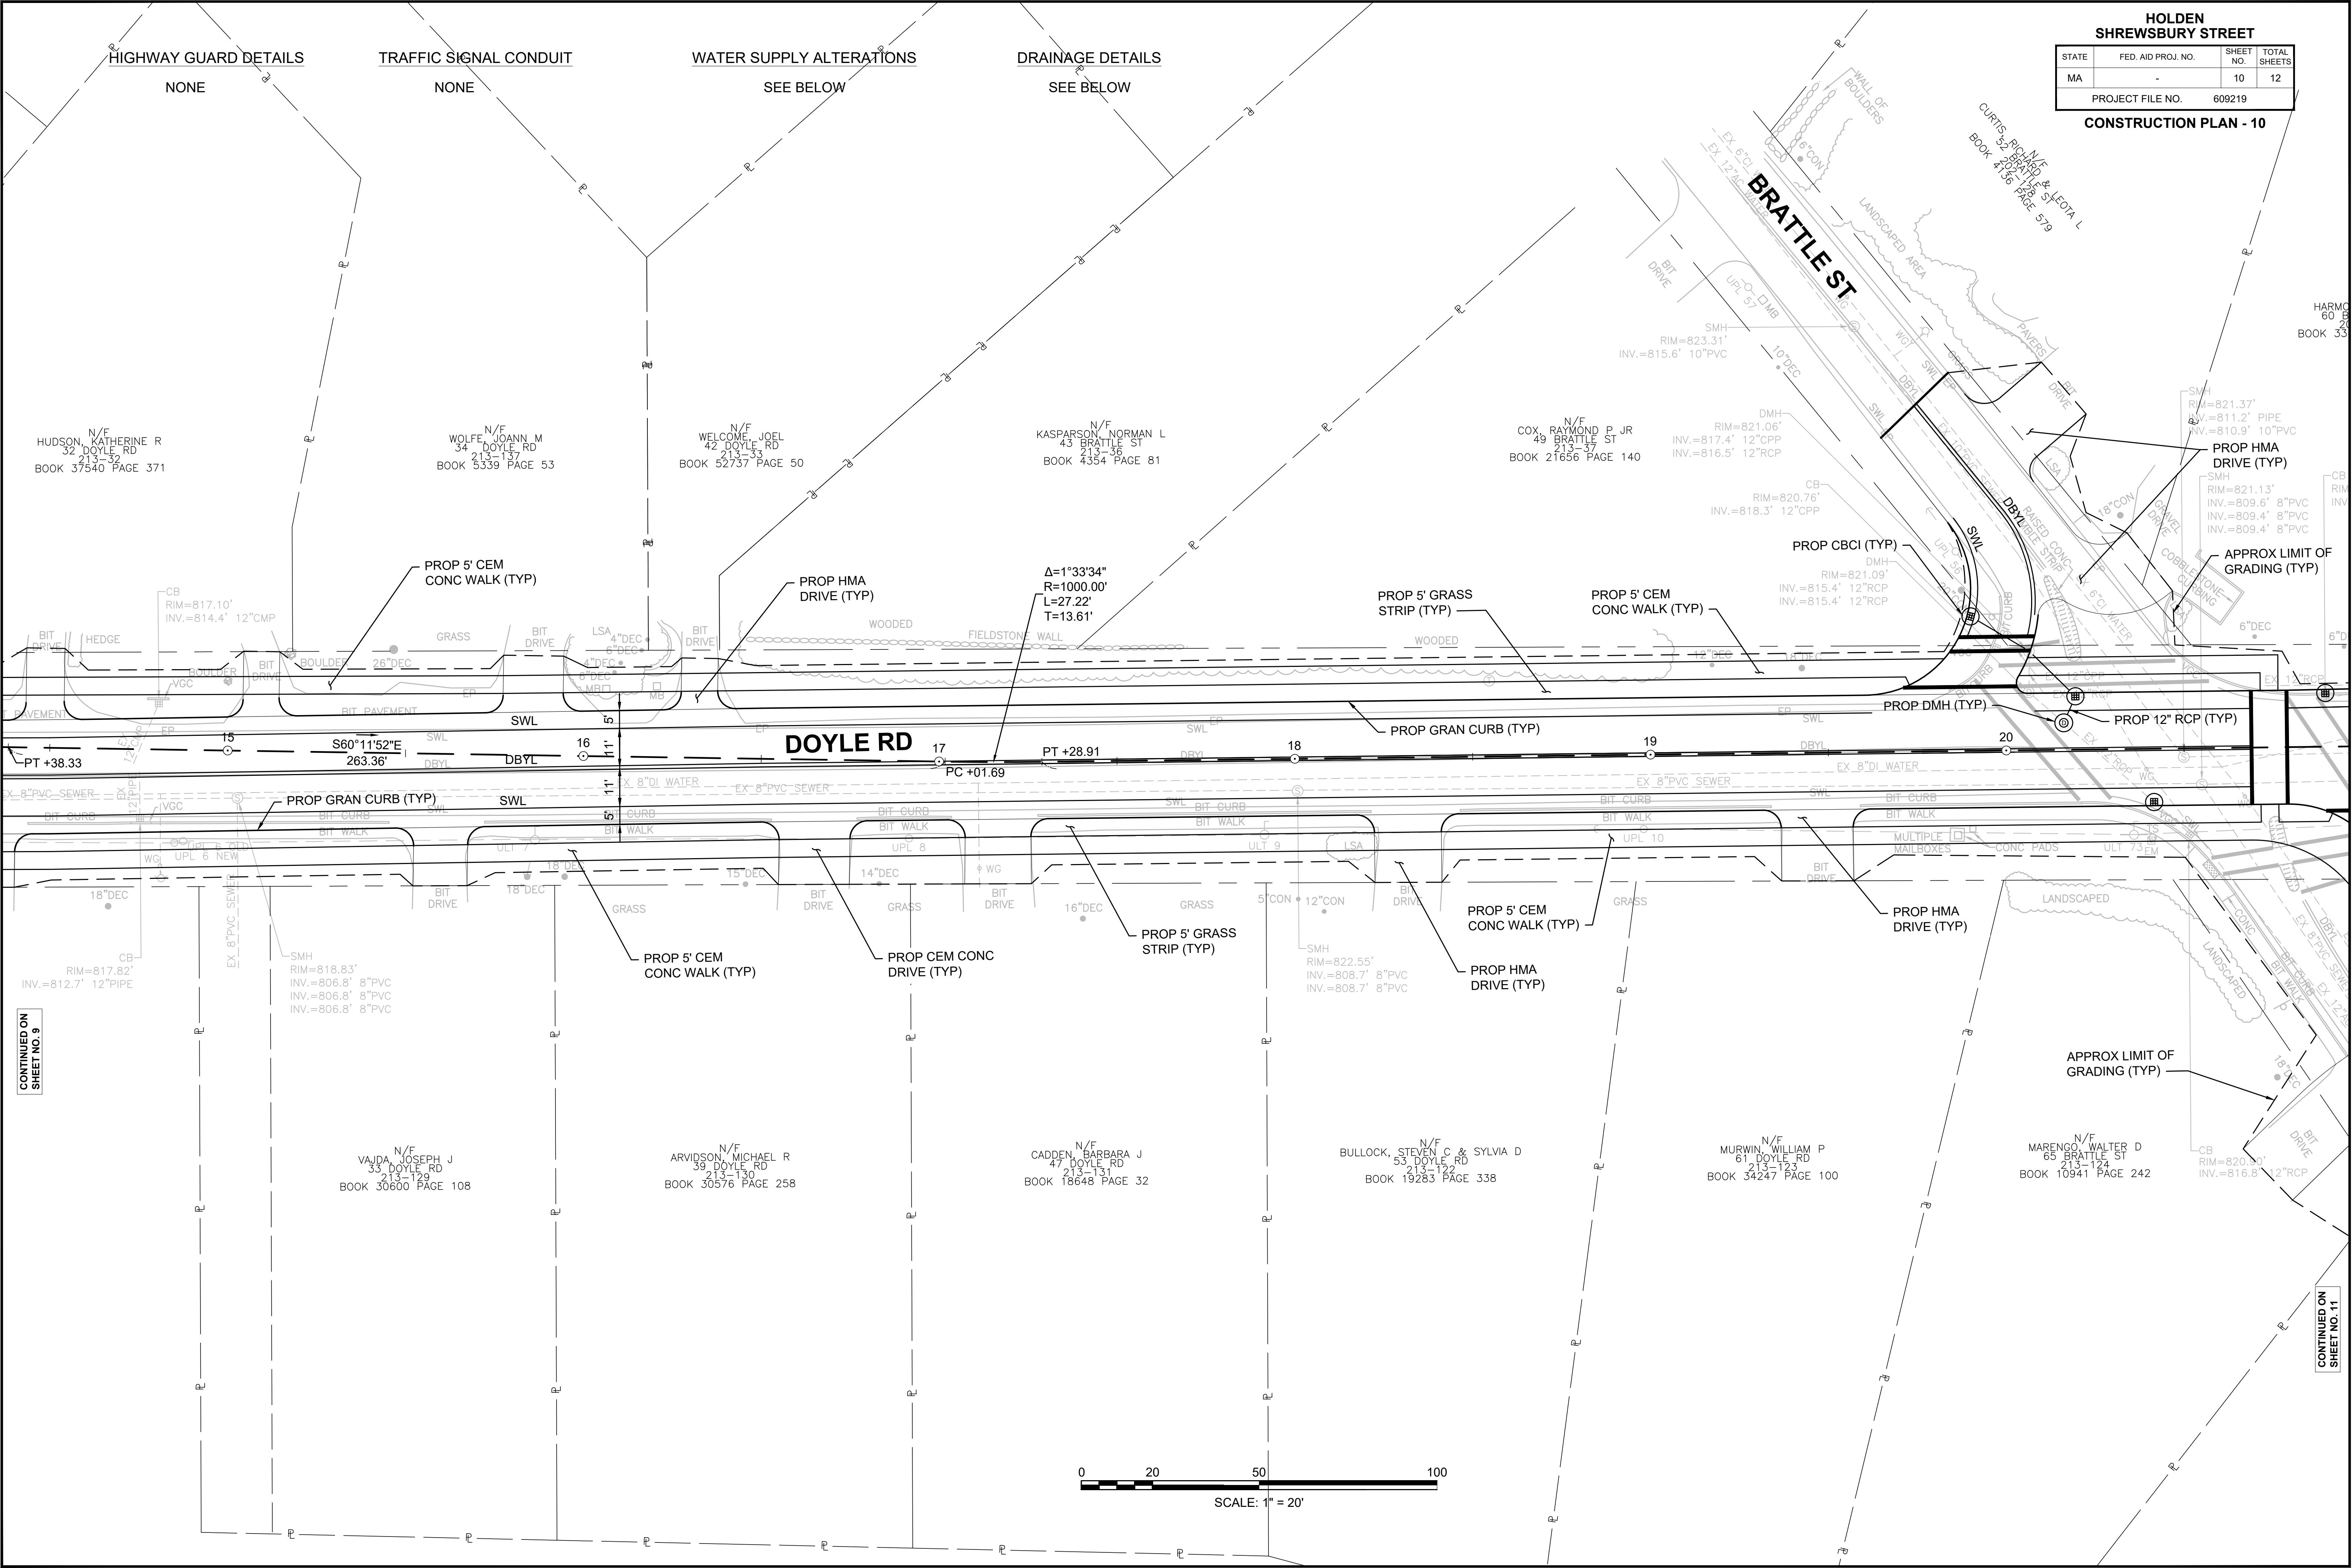

HIGHWAY GUARD DETAILS

NONE

TRAFFIC SIGNAL CONDUIT

SEE BELOW

WATER SUPPLY ALTERATIONS

SEE BELOW

DRAINAGE DETAILS

SEE BELOW







HOLDEN
SHREWSBURY STREET

STATE	FED. AID PROJ. NO.	SHEET NO.	TOTAL SHEETS
MA	-	12	12
PROJECT FILE NO.		609219	

CONSTRUCTION PLAN - 12

CONTINUED ON
SHEET NO. 5

609219_HD\GEN_CONCEPTS\DWG Plotted on 1-May-2019 4:38 PM

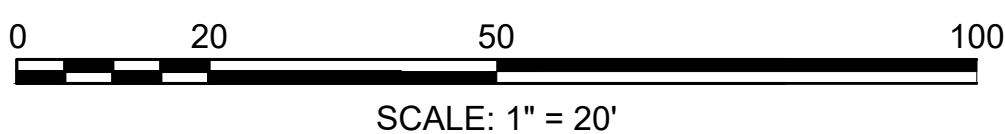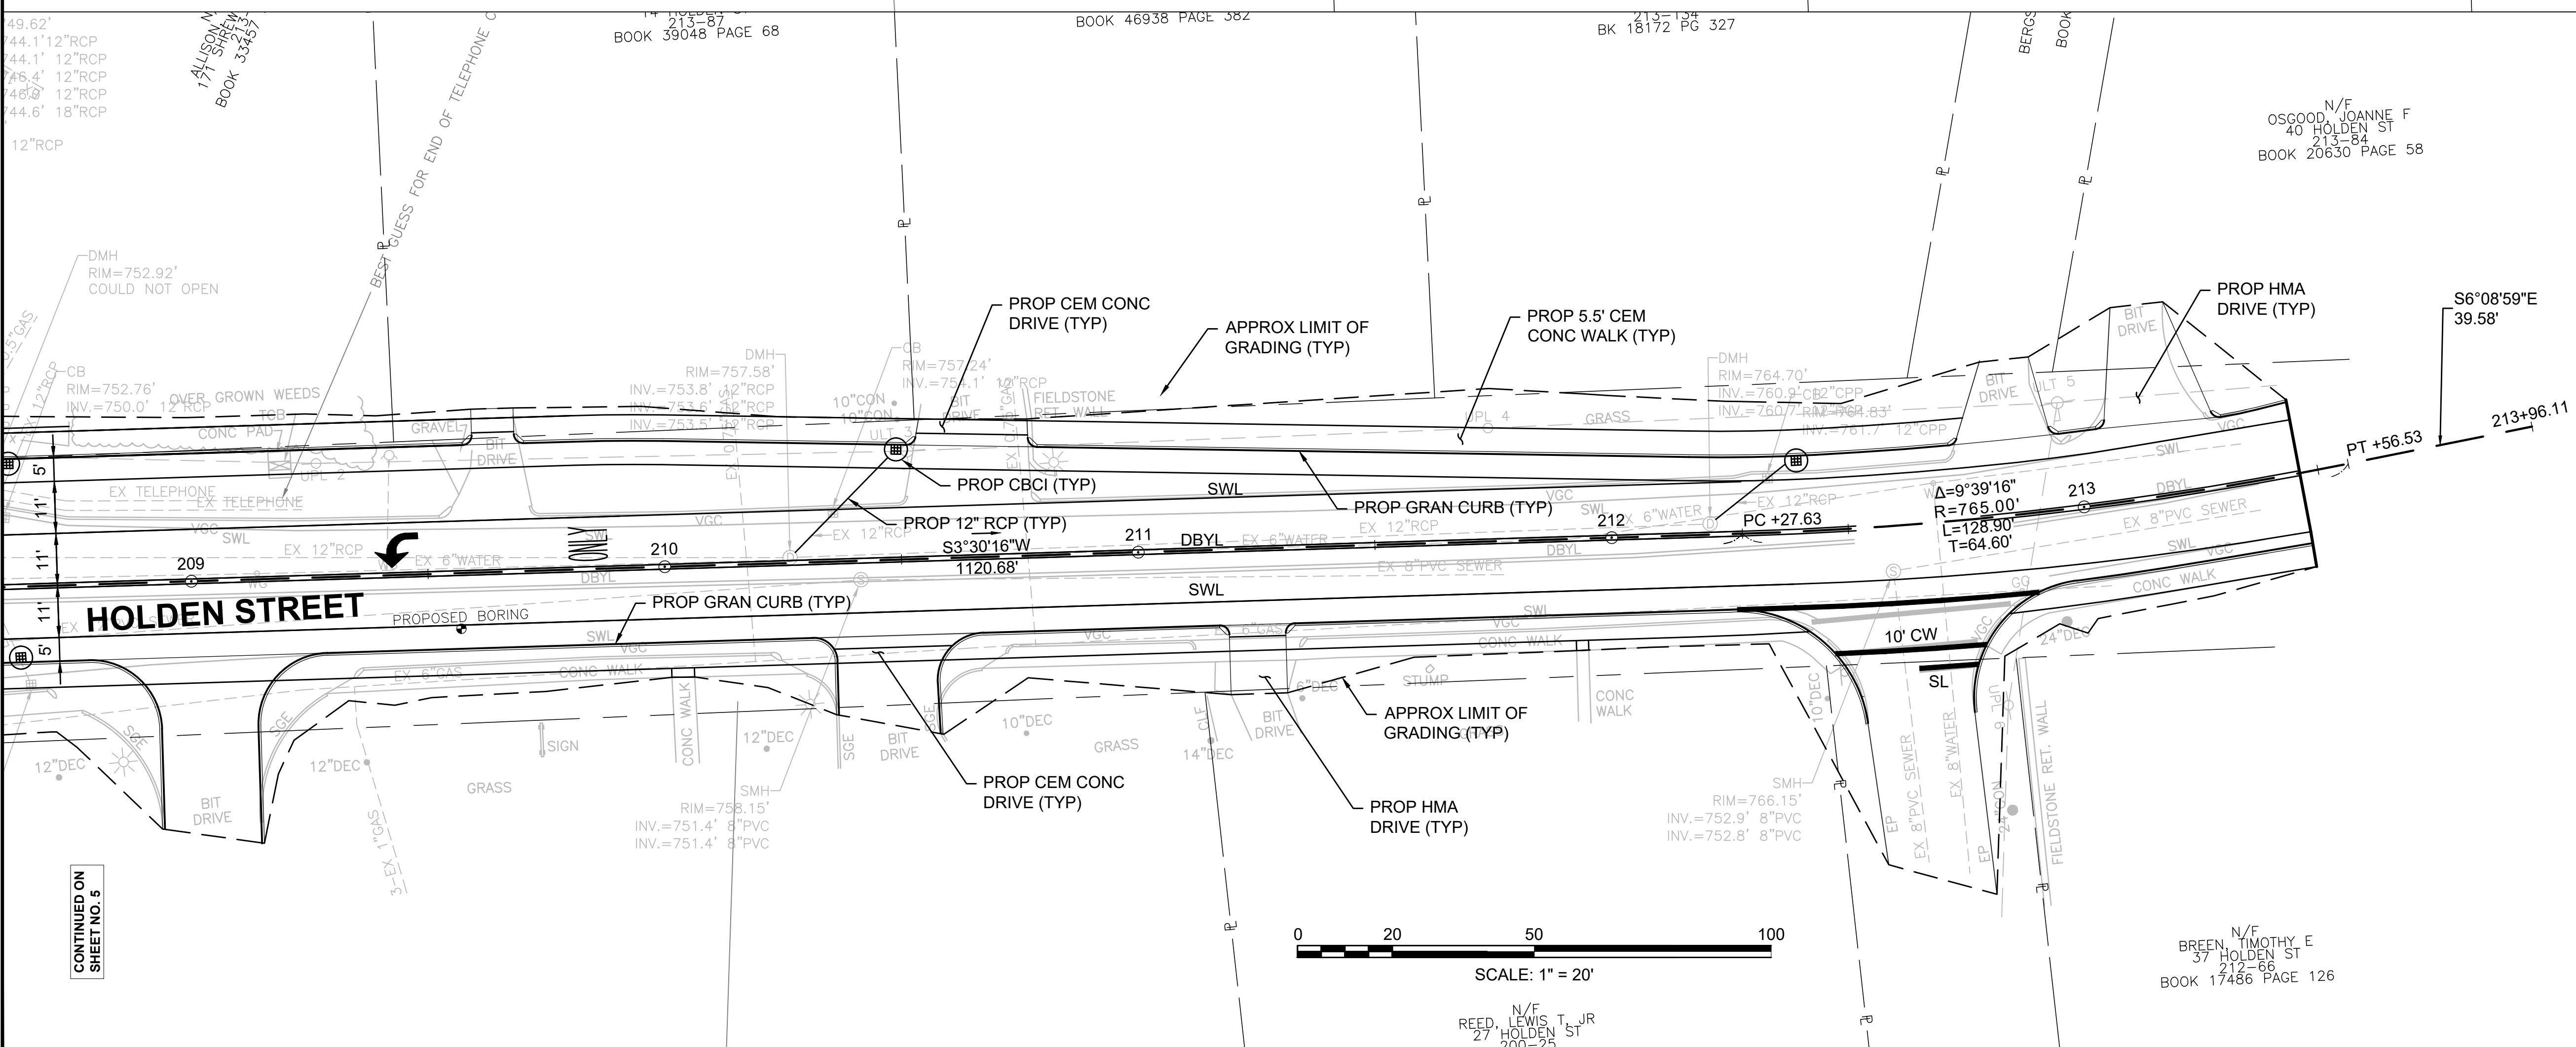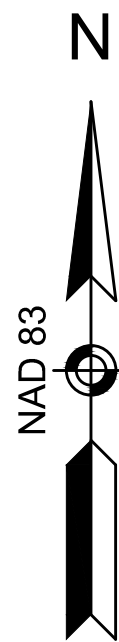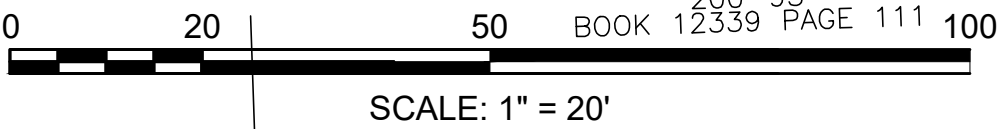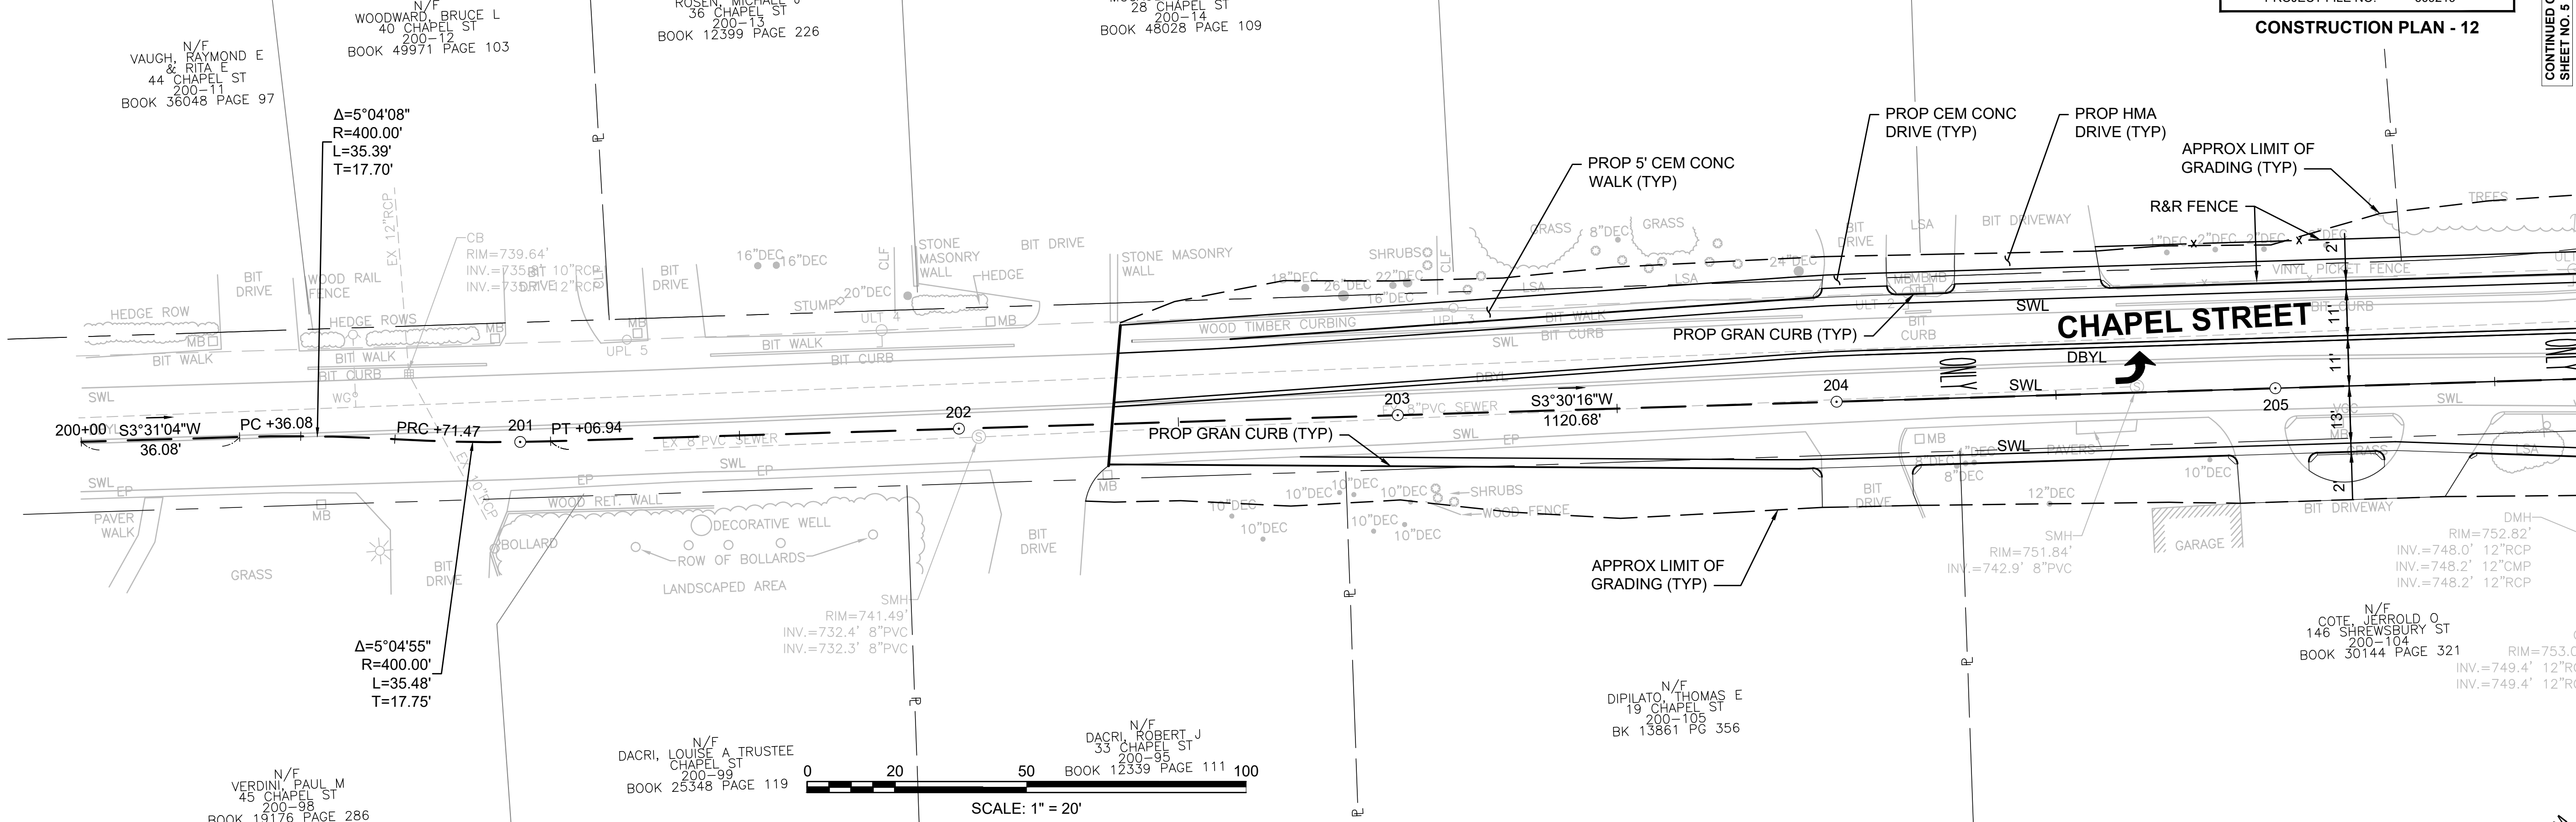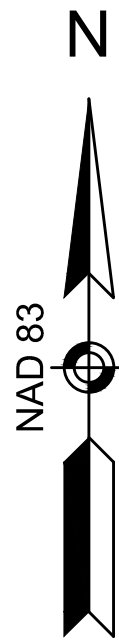

CONTINUED ON
SHEET NO. 5

N/F
BREEN, TIMOTHY E
37 HOLDEN ST
21