


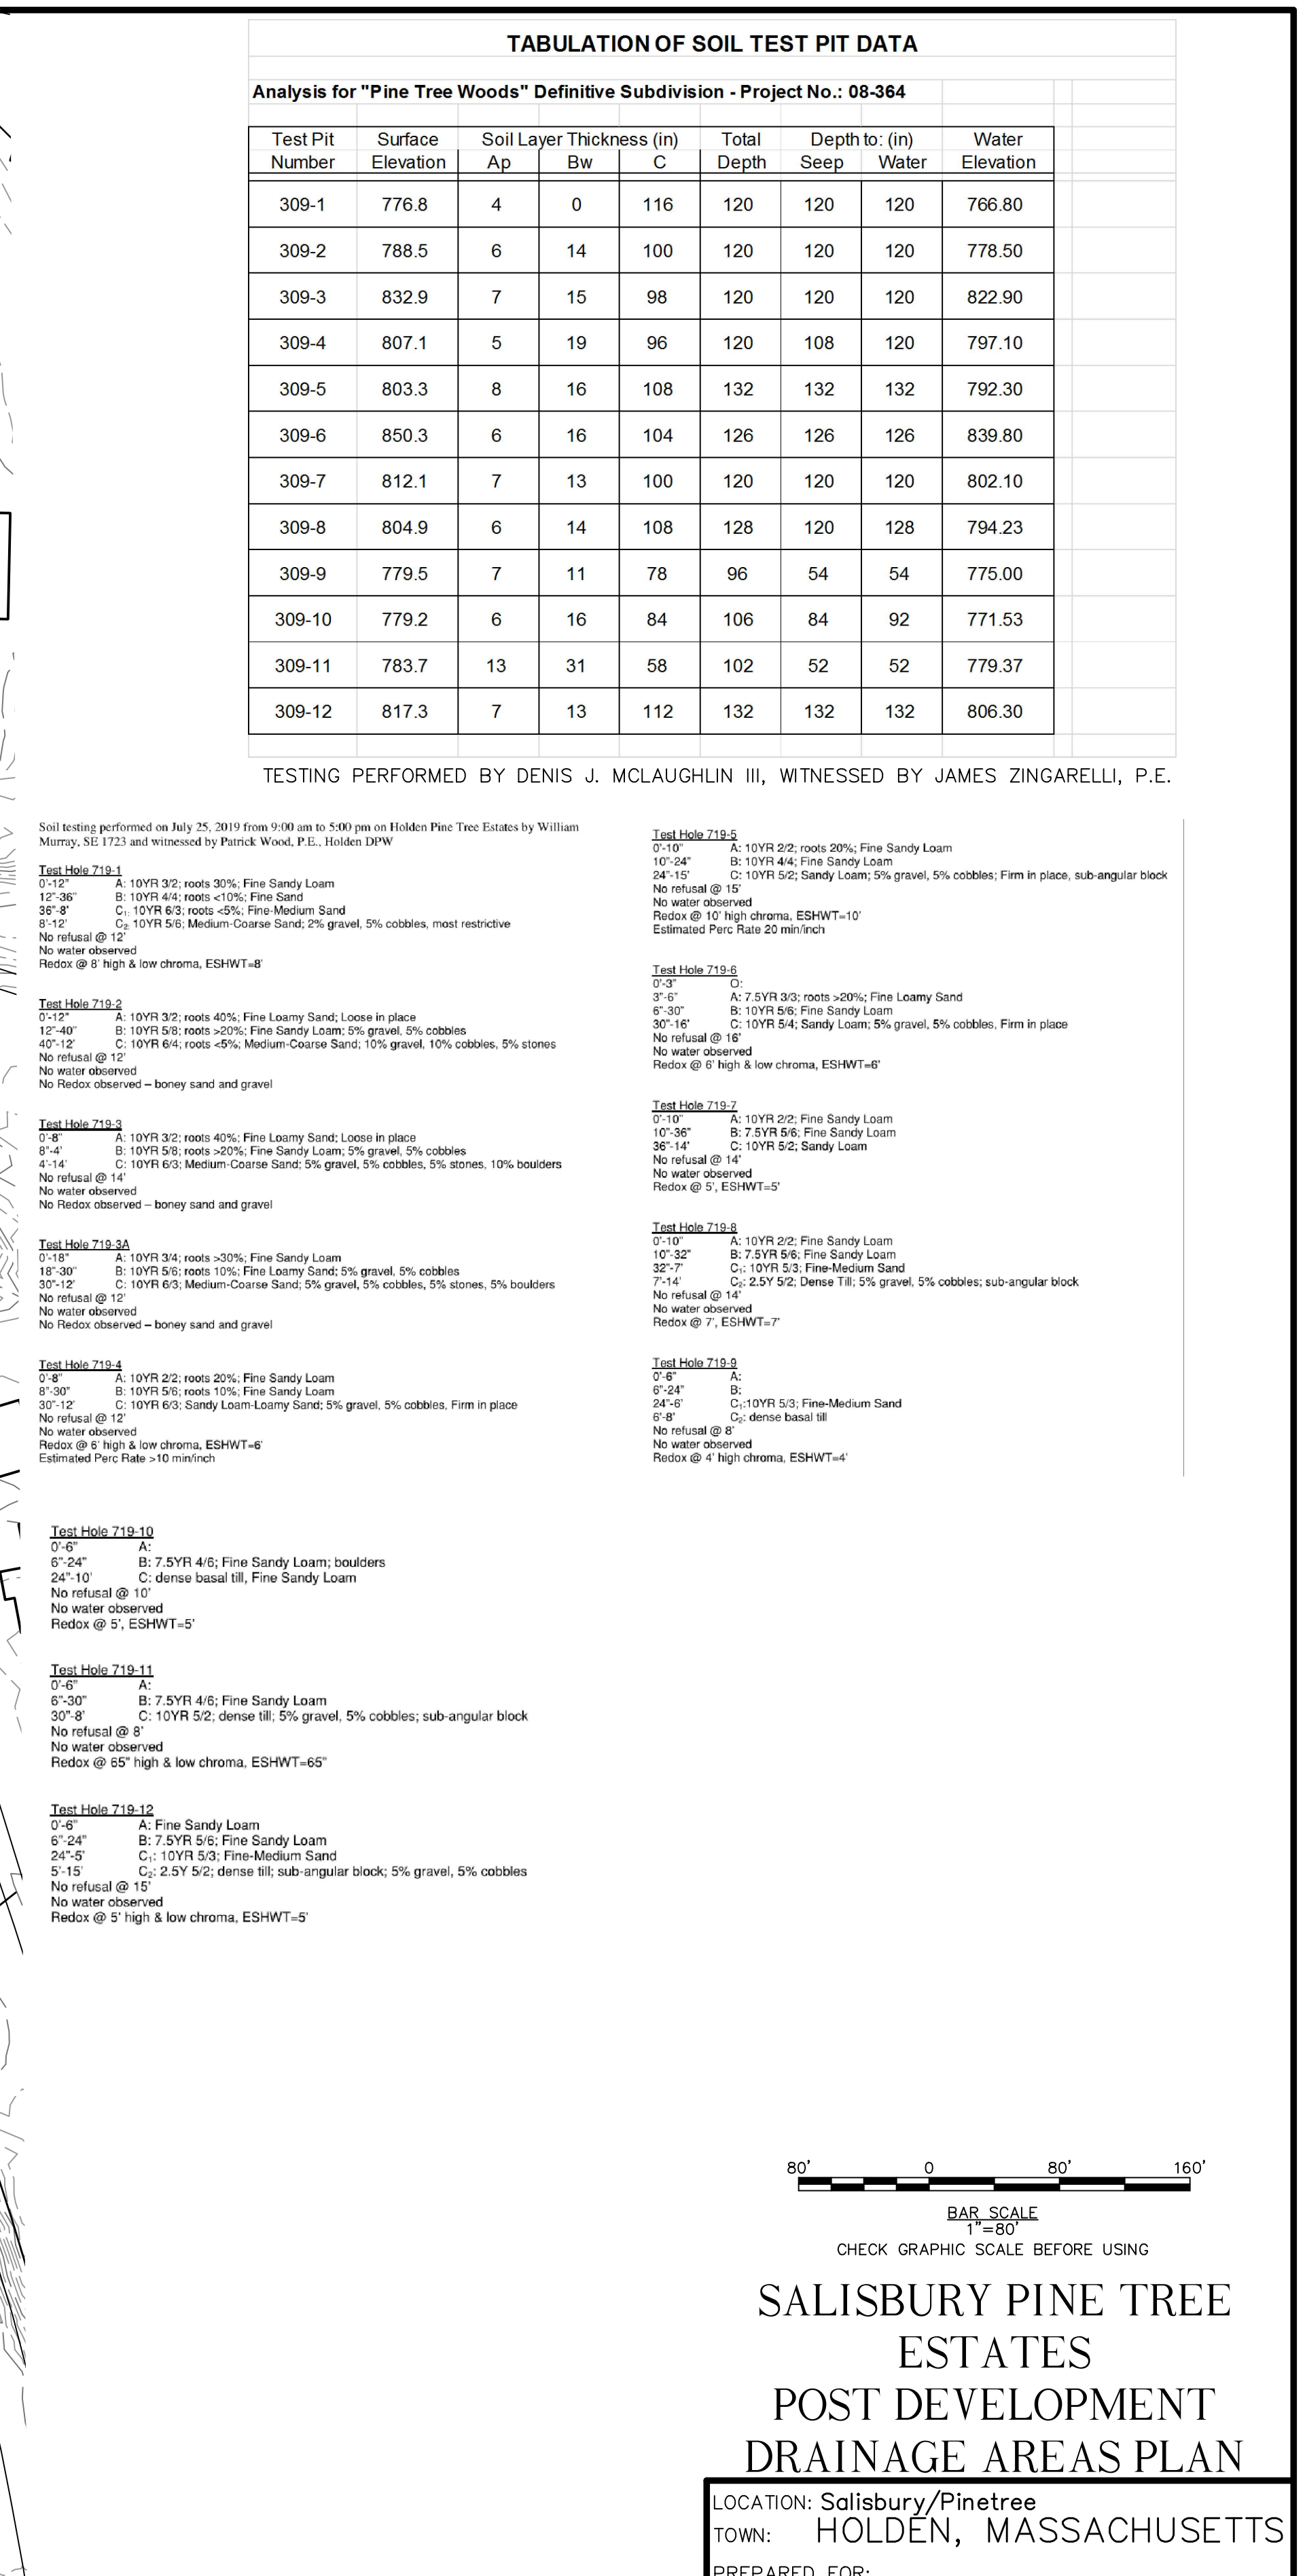

1 WATER
245 HINKLEY SANDY LOAM
254 MERRIMAC FINE SANDY LOAM
260 SUDBURY FINE SANDY LOAM
421 CANTON FINE SANDY LOAM
422 CANTON FINE SANDY LOAM
600 GRAVEL PITS

PROJECT No.: 7602 POST