

**HOLDEN
SHREWSBURY STREET**

STATE	FED. AID PROJ. NO.	SHEET NO.	TOTAL SHEETS
MA	-	#	xx
PROJECT FILE NO.		609219	

CONSTRUCTION PLAN - 1

HIGHWAY GUARD DETAILS

NONE

TRAFFIC SIGNAL CONDUIT



NONE

WATER SUPPLY ALTERATIONS


SEE BELOW

DRAINAGE DETAILS

SEE BELOW

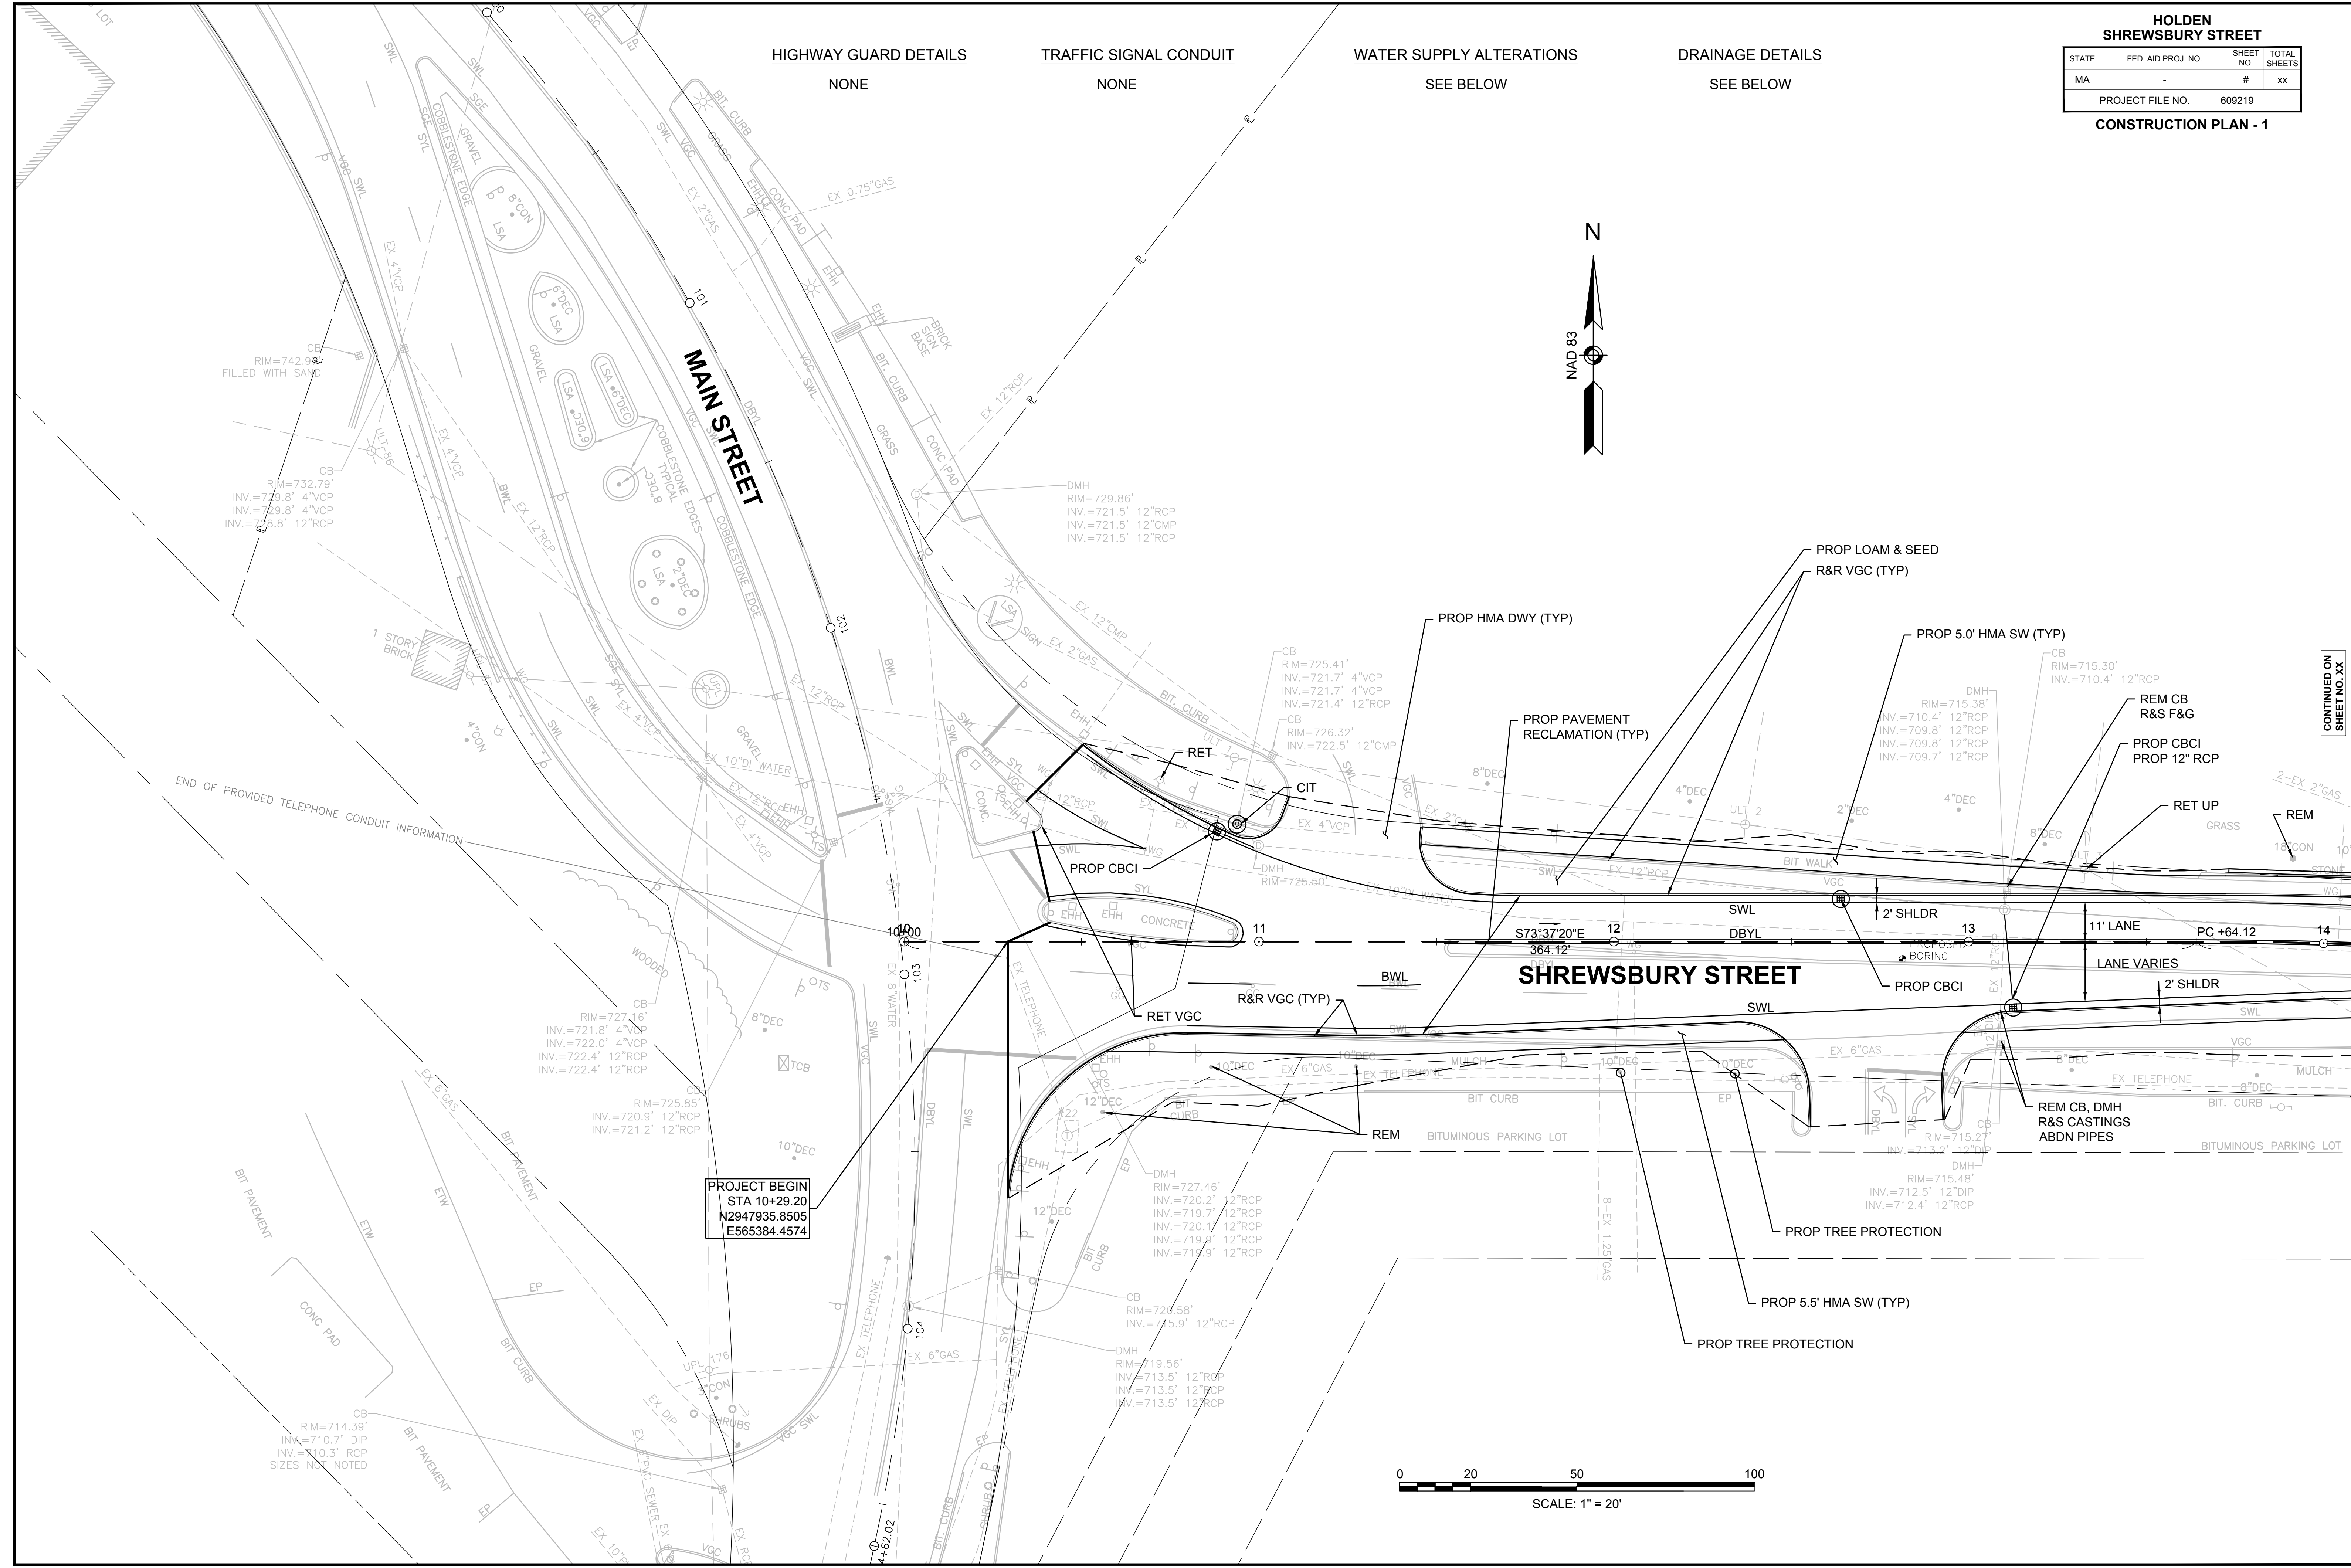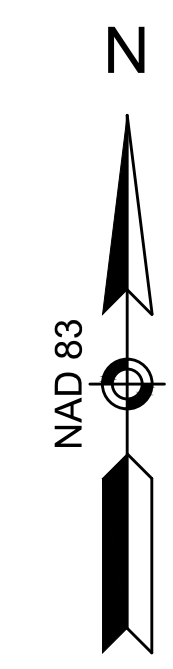

PROJECT BEGIN
STA 10+29.20
N2947935.8505
E565384.4574

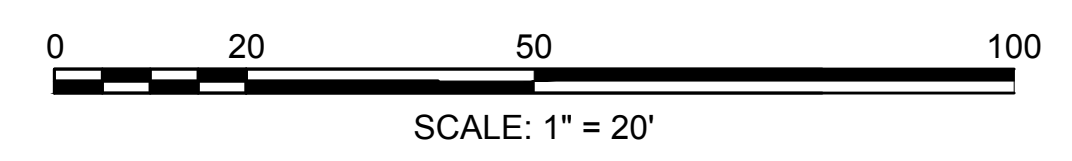

CONTINUED ON
SHEET NO. XX

HIGHWAY GUARD DETAILS

SEE BELOW

TRAFFIC SIGNAL CONDUIT

NONE

WATER SUPPLY ALTERATIONS

SEE BELOW


DRAINAGE DETAILS

SEE BELOW

**HOLDEN
SHREWSBURY STREET**



STATE	FED. AID PROJ. NO.	SHEET NO.	TOTAL SHEETS
MA	-	#	xx
PROJECT FILE NO.		609219	

CONSTRUCTION PLAN - 2

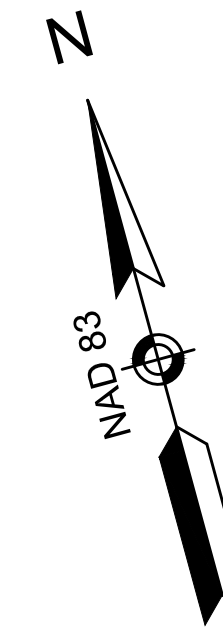


CONTINUED ON
SHEET NO. XX



CONTINUED ON
SHEET NO. XX

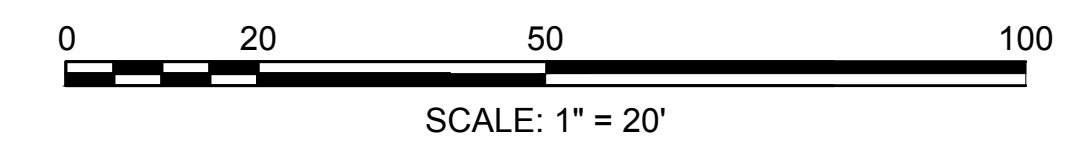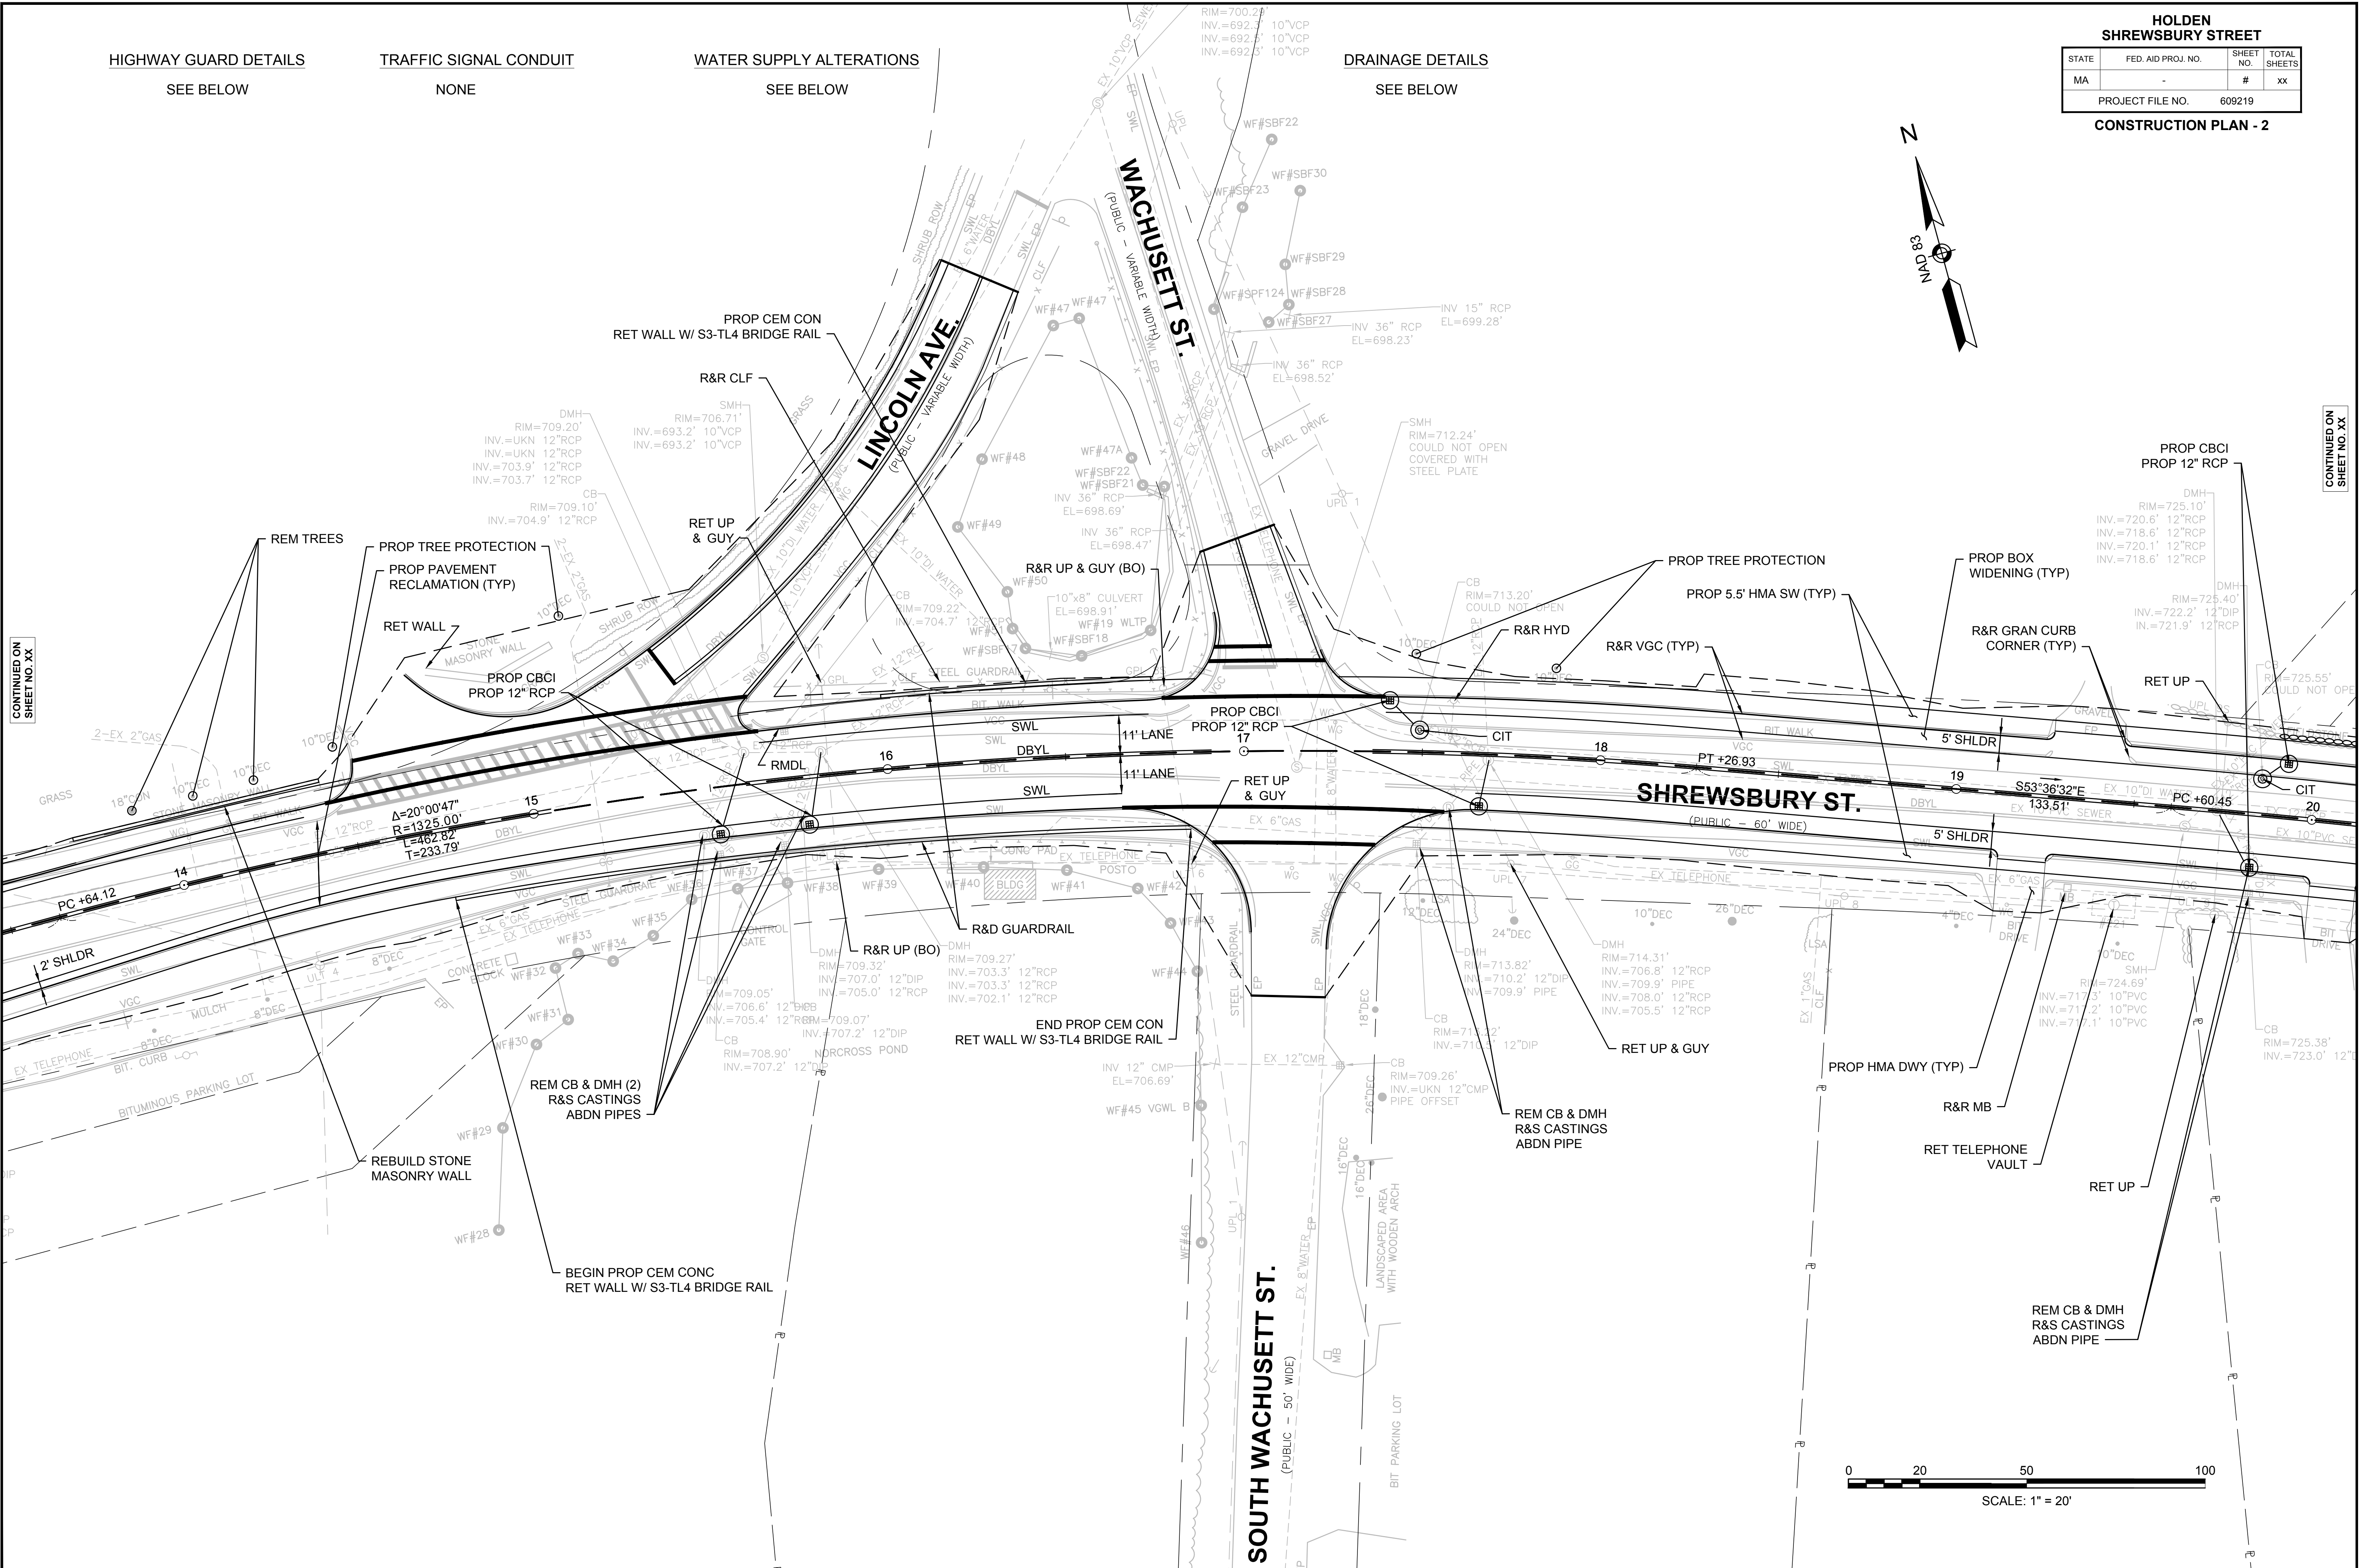

HOLDEN SHREWSBURY STREET			
STATE	FED. AID PROJ. NO.	SHEET NO.	TOTAL SHEETS
MA	-	#	10
PROJECT FILE NO.		609219	
CONSTRUCTION PLAN - 4			

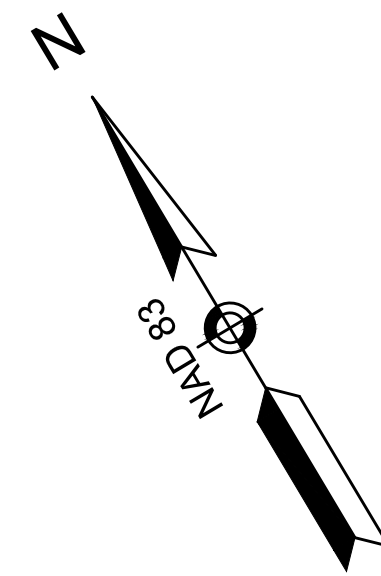

HIGHWAY GUARD DETAILS NONE
 TRAFFIC SIGNAL CONDUIT NONE
 WATER SUPPLY ALTERATIONS SEE BELOW
 DRAINAGE DETAILS SEE BELOW

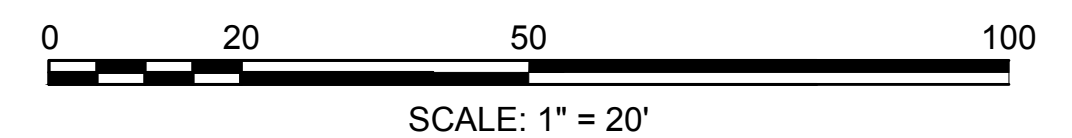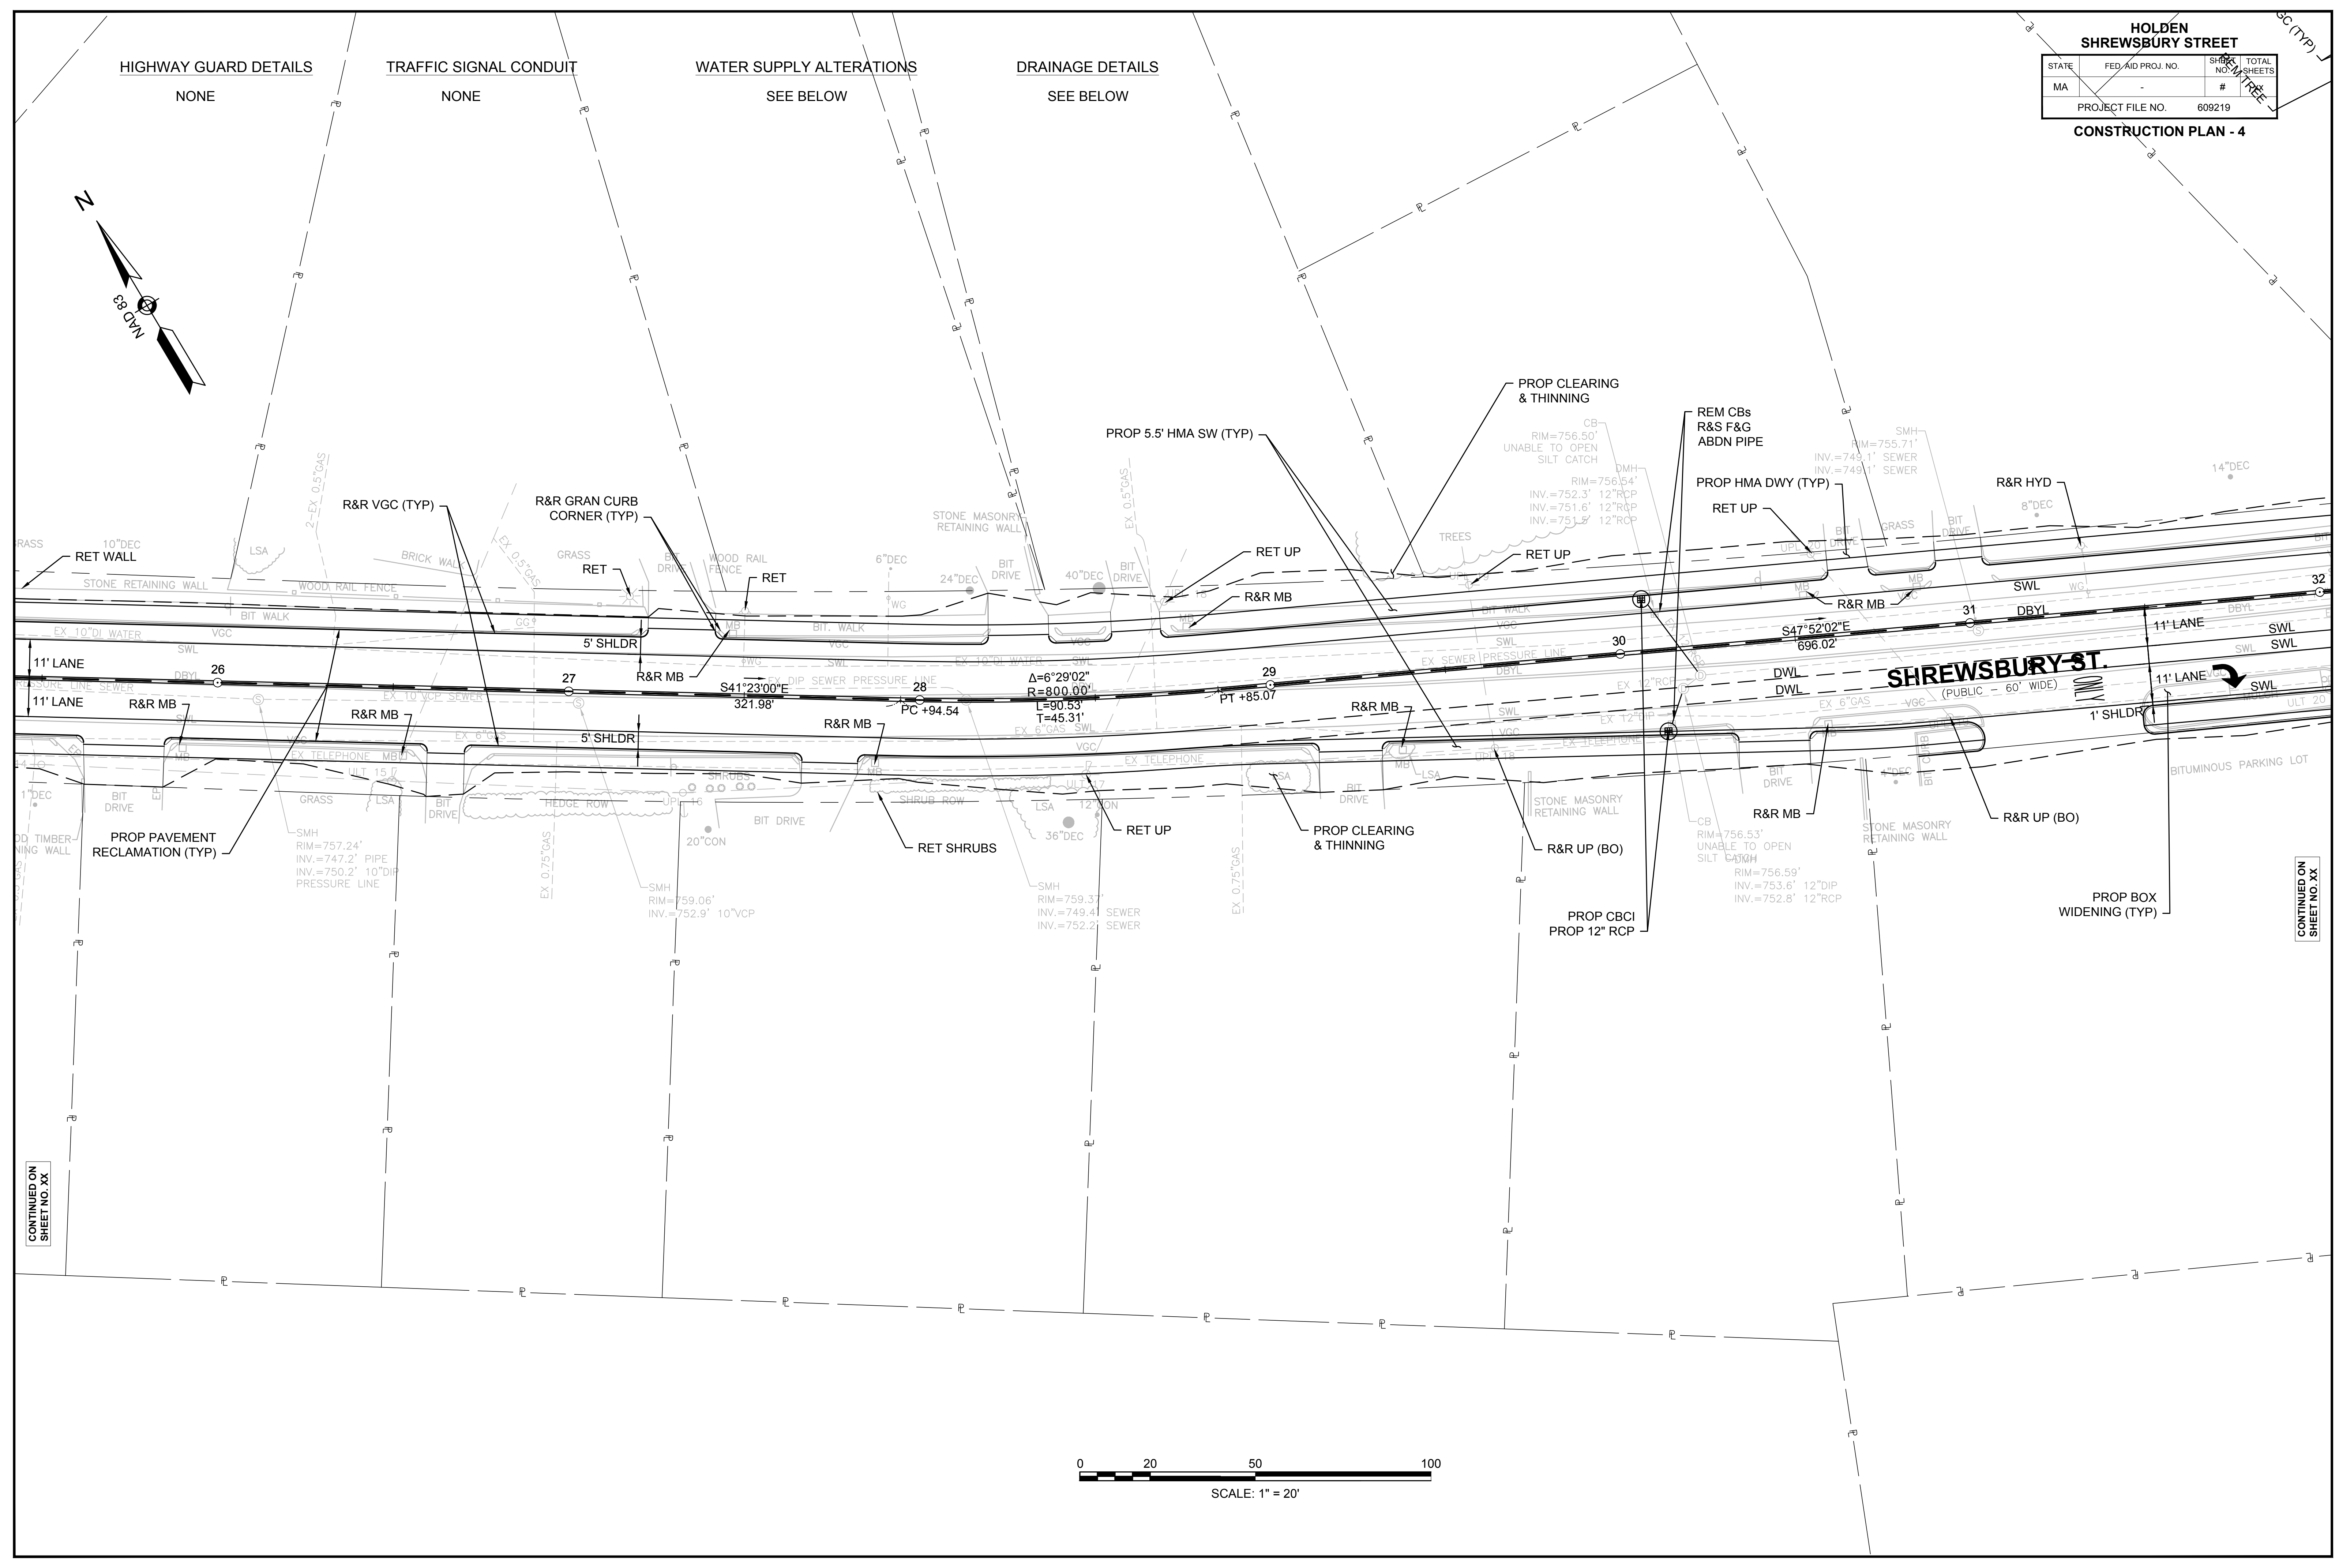

CONTINUED ON
SHEET NO. XX

CONTINUED ON
SHEET NO. XX

609219_HD(GEN).DWG Ploited on 18 Dec 2018 2:34 PM

CONTINUED ON SHEET NO. XX

REM TREES
PROP TREE PROTECTION

SMH
RIM=751.84'
INV.=742.9' 8" PVC

PROP VGC (TYP)
PROP TREE PROTECTION

R&R GRAN CURB CORNER (TYP)

R&R MB

PROP CBCI
PROP 12" RCP

DMH
RIM=752.82'
INV.=748.0' 12" RCP
INV.=748.2' 12" CMP
INV.=748.2' 12" RCP

PROP 5.5' HMA SW (TYP)

REM
RIM=753.09'
INV.=744.4' 12" RCP
INV.=743.4' 12" RCP

PROP PAVEMENT RECLAMATION (TYP)

PROP BOX WIDENING (TYP)

REM STUMPS

PROP CB
PROP 12" RCP

REM CB
R&S F&G
ABDN PIPE

R&R UP & GUYS (BO)

PROP CBCI
PROP 12" RCP

REM CB
R&S F&G
ABDN PIPE

R&R UP & GUYS (BO)

PROP CBCI
PROP 12" RCP

DMH
RIM=752.65'
INV.=746.7' 10" PVC
INV.=743.6' 12" RCP
INV.=745.5' 12" RCP
INV.=742.5' 12" RCP

REM CB
R&S F&G
ABDN PIPE

PROP CBCI
PROP 12" RCP

DMH
RIM=751.71'
INV.=748.2' 12" RCP

REM CB
R&S F&G
ABDN PIPE

PROP CBCI
PROP 12" RCP

DMH
RIM=753.26'
INV.=750.6' 12" RCP

REM ISLAND (TYP)
PROP FULL DEPTH CONSTRUCTION



PROP CBCI
PROP 12" RCP

PROP CBCI
PROP 12" RCP

DMH
RIM=752.92'
COULD NOT OPEN

REM CB
R&S F&G
ABDN PIPE

207+03 CHAPEL-HOLDEN BL=
34+04.94 SHREWSBURY STREET BL

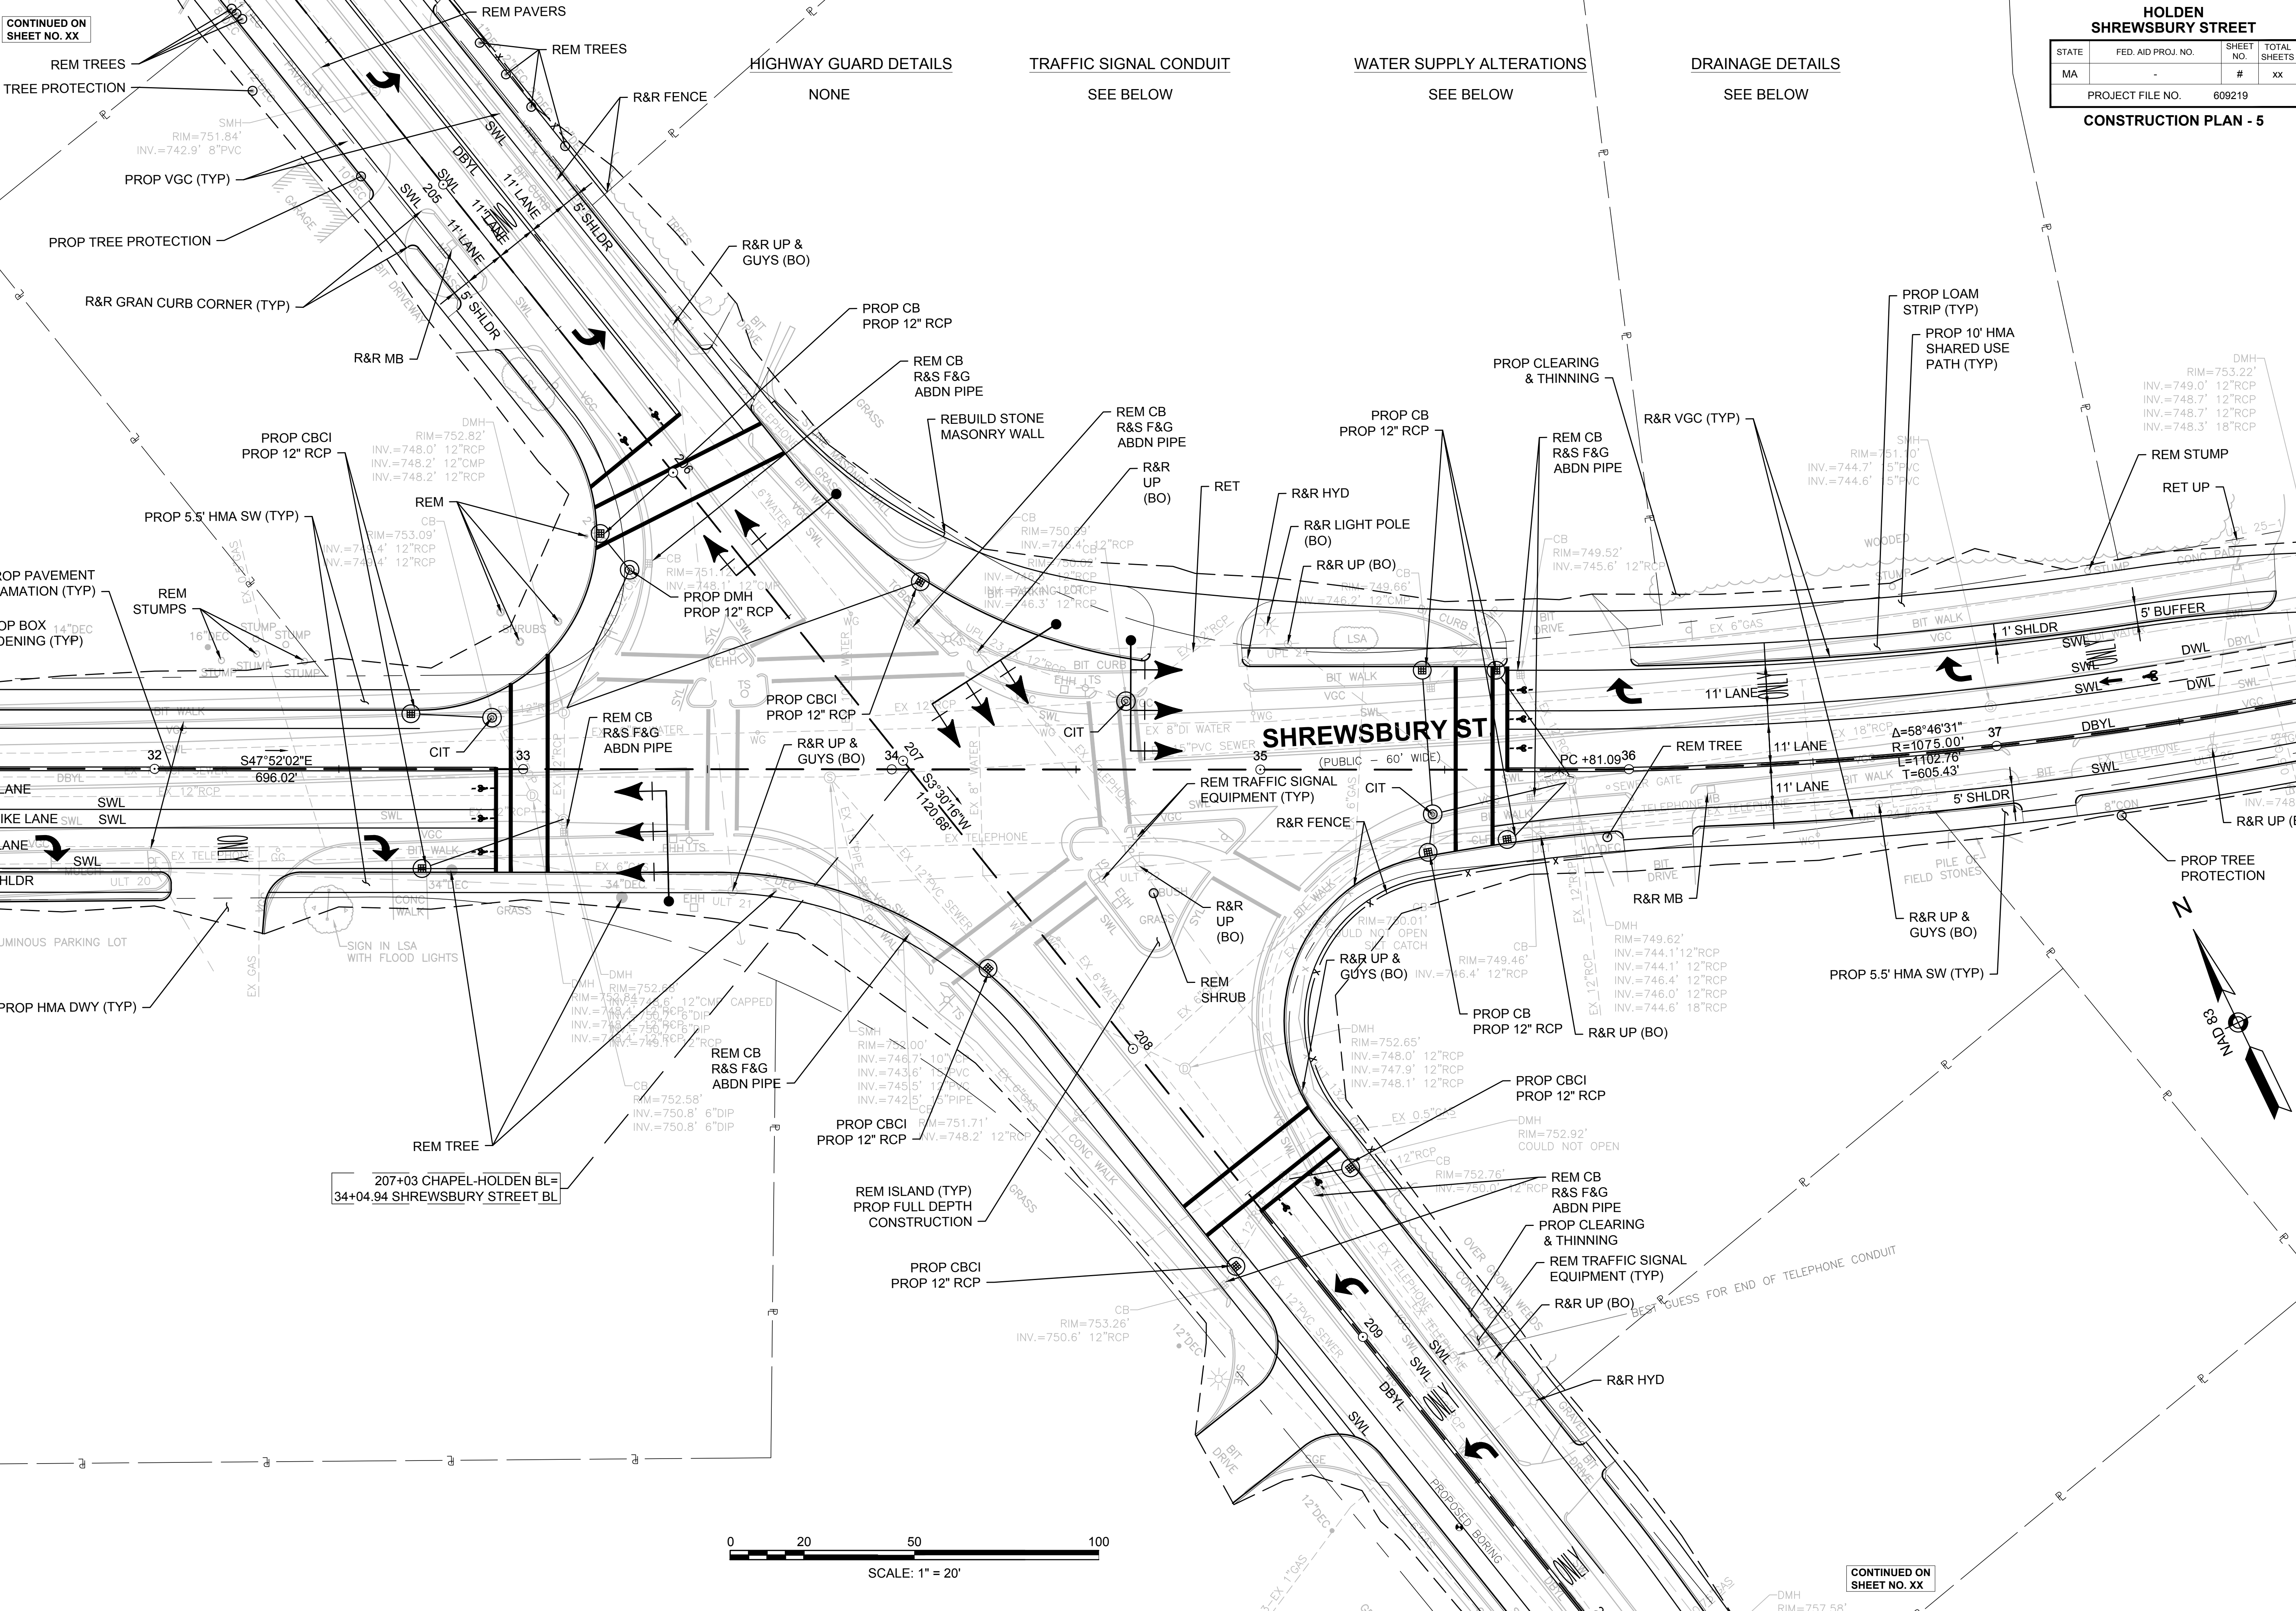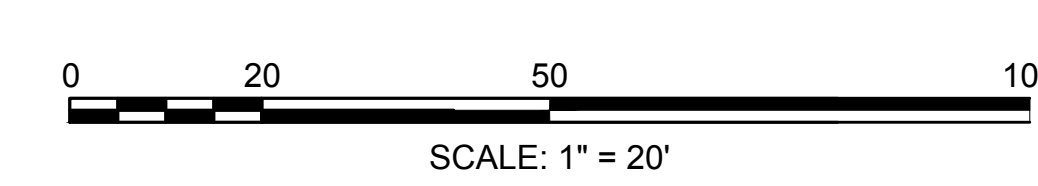

HOLDEN SHREWSBURY STREET			
STATE	FED. AID PROJ. NO.	SHEET NO.	TOTAL SHEETS
MA	-	#	xx
PROJECT FILE NO.		609219	

CONSTRUCTION PLAN - 5


HIGHWAY GUARD DETAILS
NONE

TRAFFIC SIGNAL CONDUIT
SEE BELOW

WATER SUPPLY ALTERATIONS
SEE BELOW

DRAINAGE DETAILS
SEE BELOW

SHREWSBURY ST
(PUBLIC - 60' WIDE)

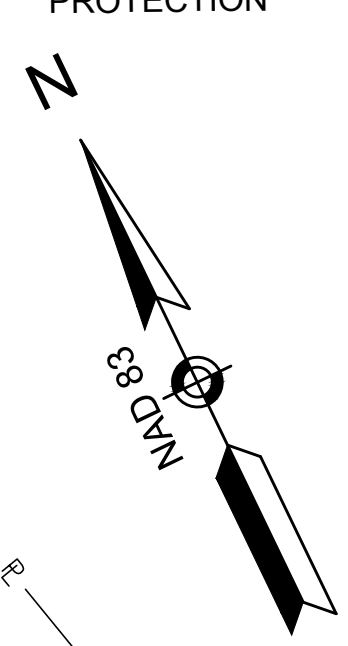

CONTINUED ON SHEET NO. XX

CONTINUED ON SHEET NO. XX



CONTINUED ON SHEET NO. XX

**HOLDEN
SHREWSBURY STREET**

STATE	FED. AID PROJ. NO.	SHEET NO.	TOTAL SHEETS
MA	-	#	XX
PROJECT FILE NO. 609219			


CONSTRUCTION PLAN - 6

HIGHWAY GUARD DETAILS NONE
 TRAFFIC SIGNAL CONDUIT NONE
 WATER SUPPLY ALTERATIONS SEE BELOW
 DRAINAGE DETAILS SEE BELOW

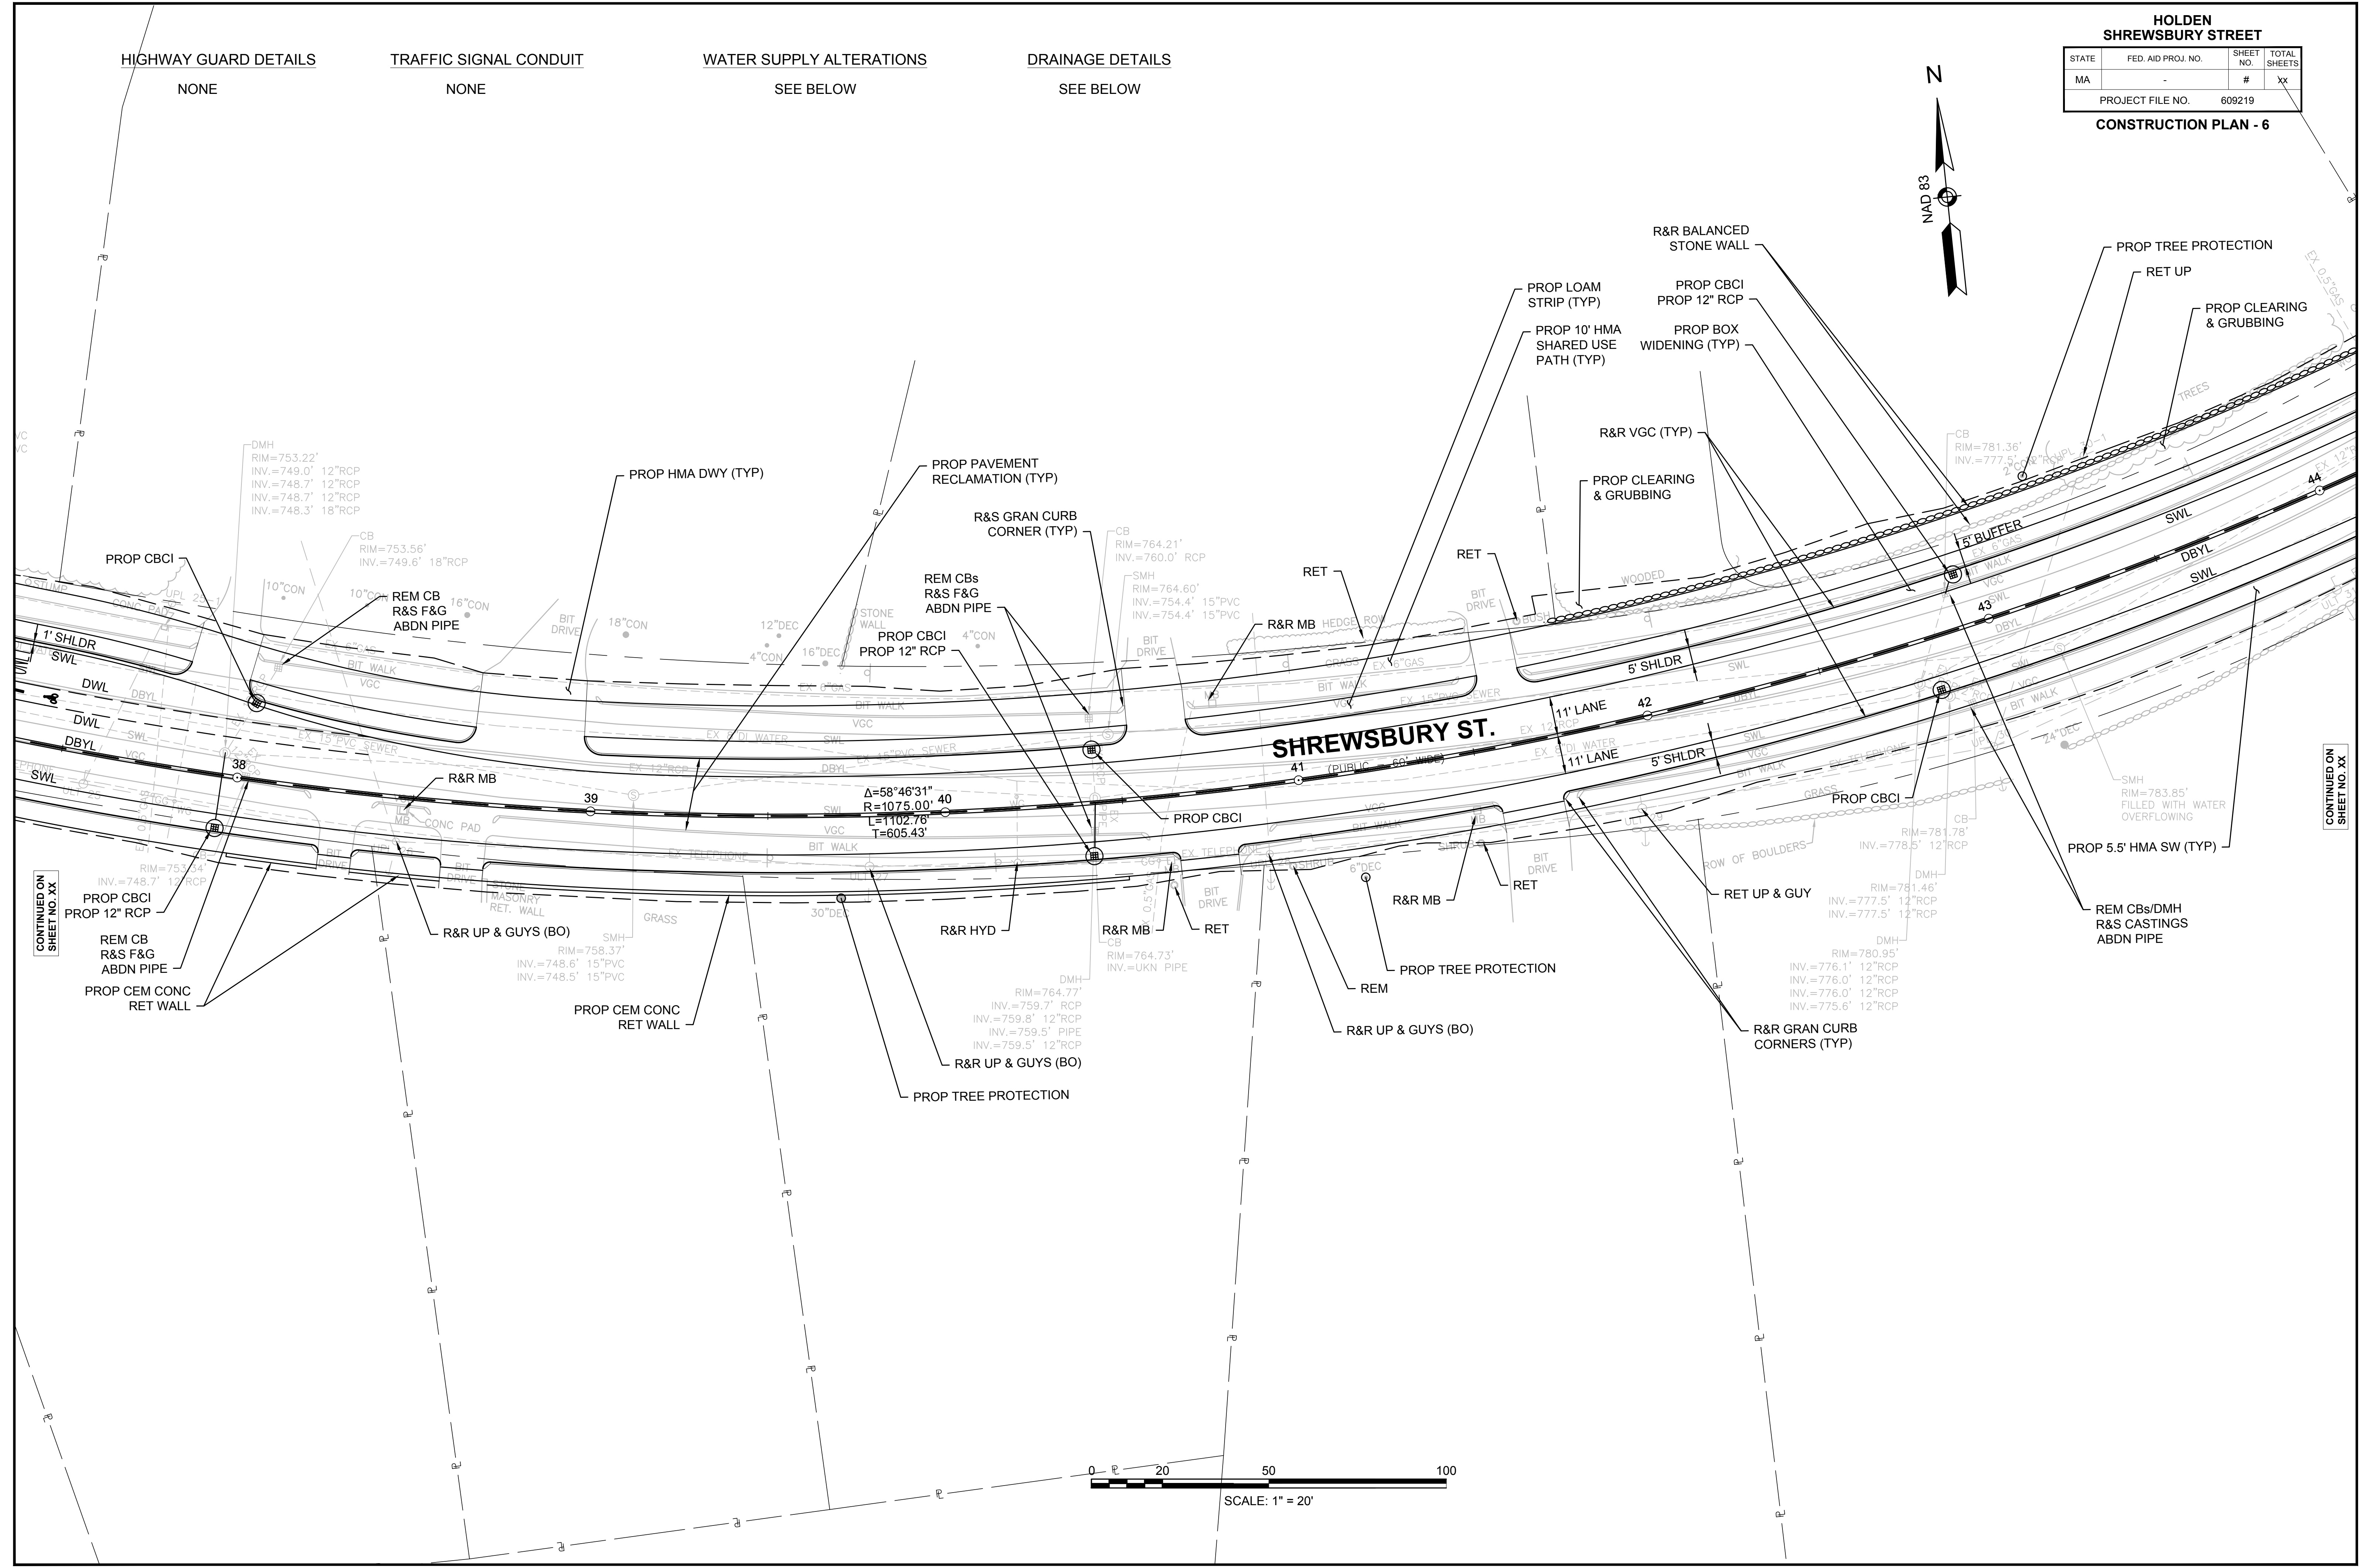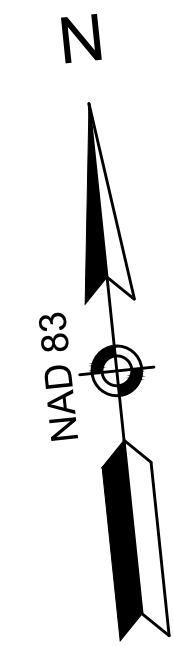

CONTINUED ON SHEET NO. XX

CONTINUED ON SHEET NO. XX

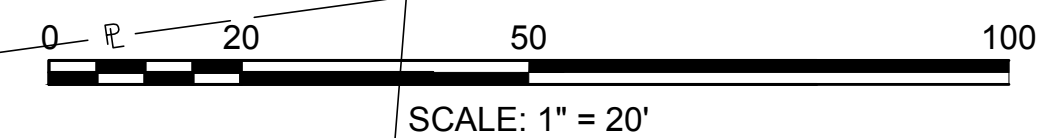

HIGHWAY GUARD DETAILS

NONE

TRAFFIC SIGNAL CONDUIT

NONE

WATER SUPPLY ALTERATIONS

SEE BELOW



DRAINAGE DETAILS

SEE BELOW

**HOLDEN
SHREWSBURY STREET**


STATE	FED. AID PROJ. NO.	SHEET NO.	TOTAL SHEETS
MA	-	#	XX
PROJECT FILE NO.		609219	

CONSTRUCTION PLAN - 7

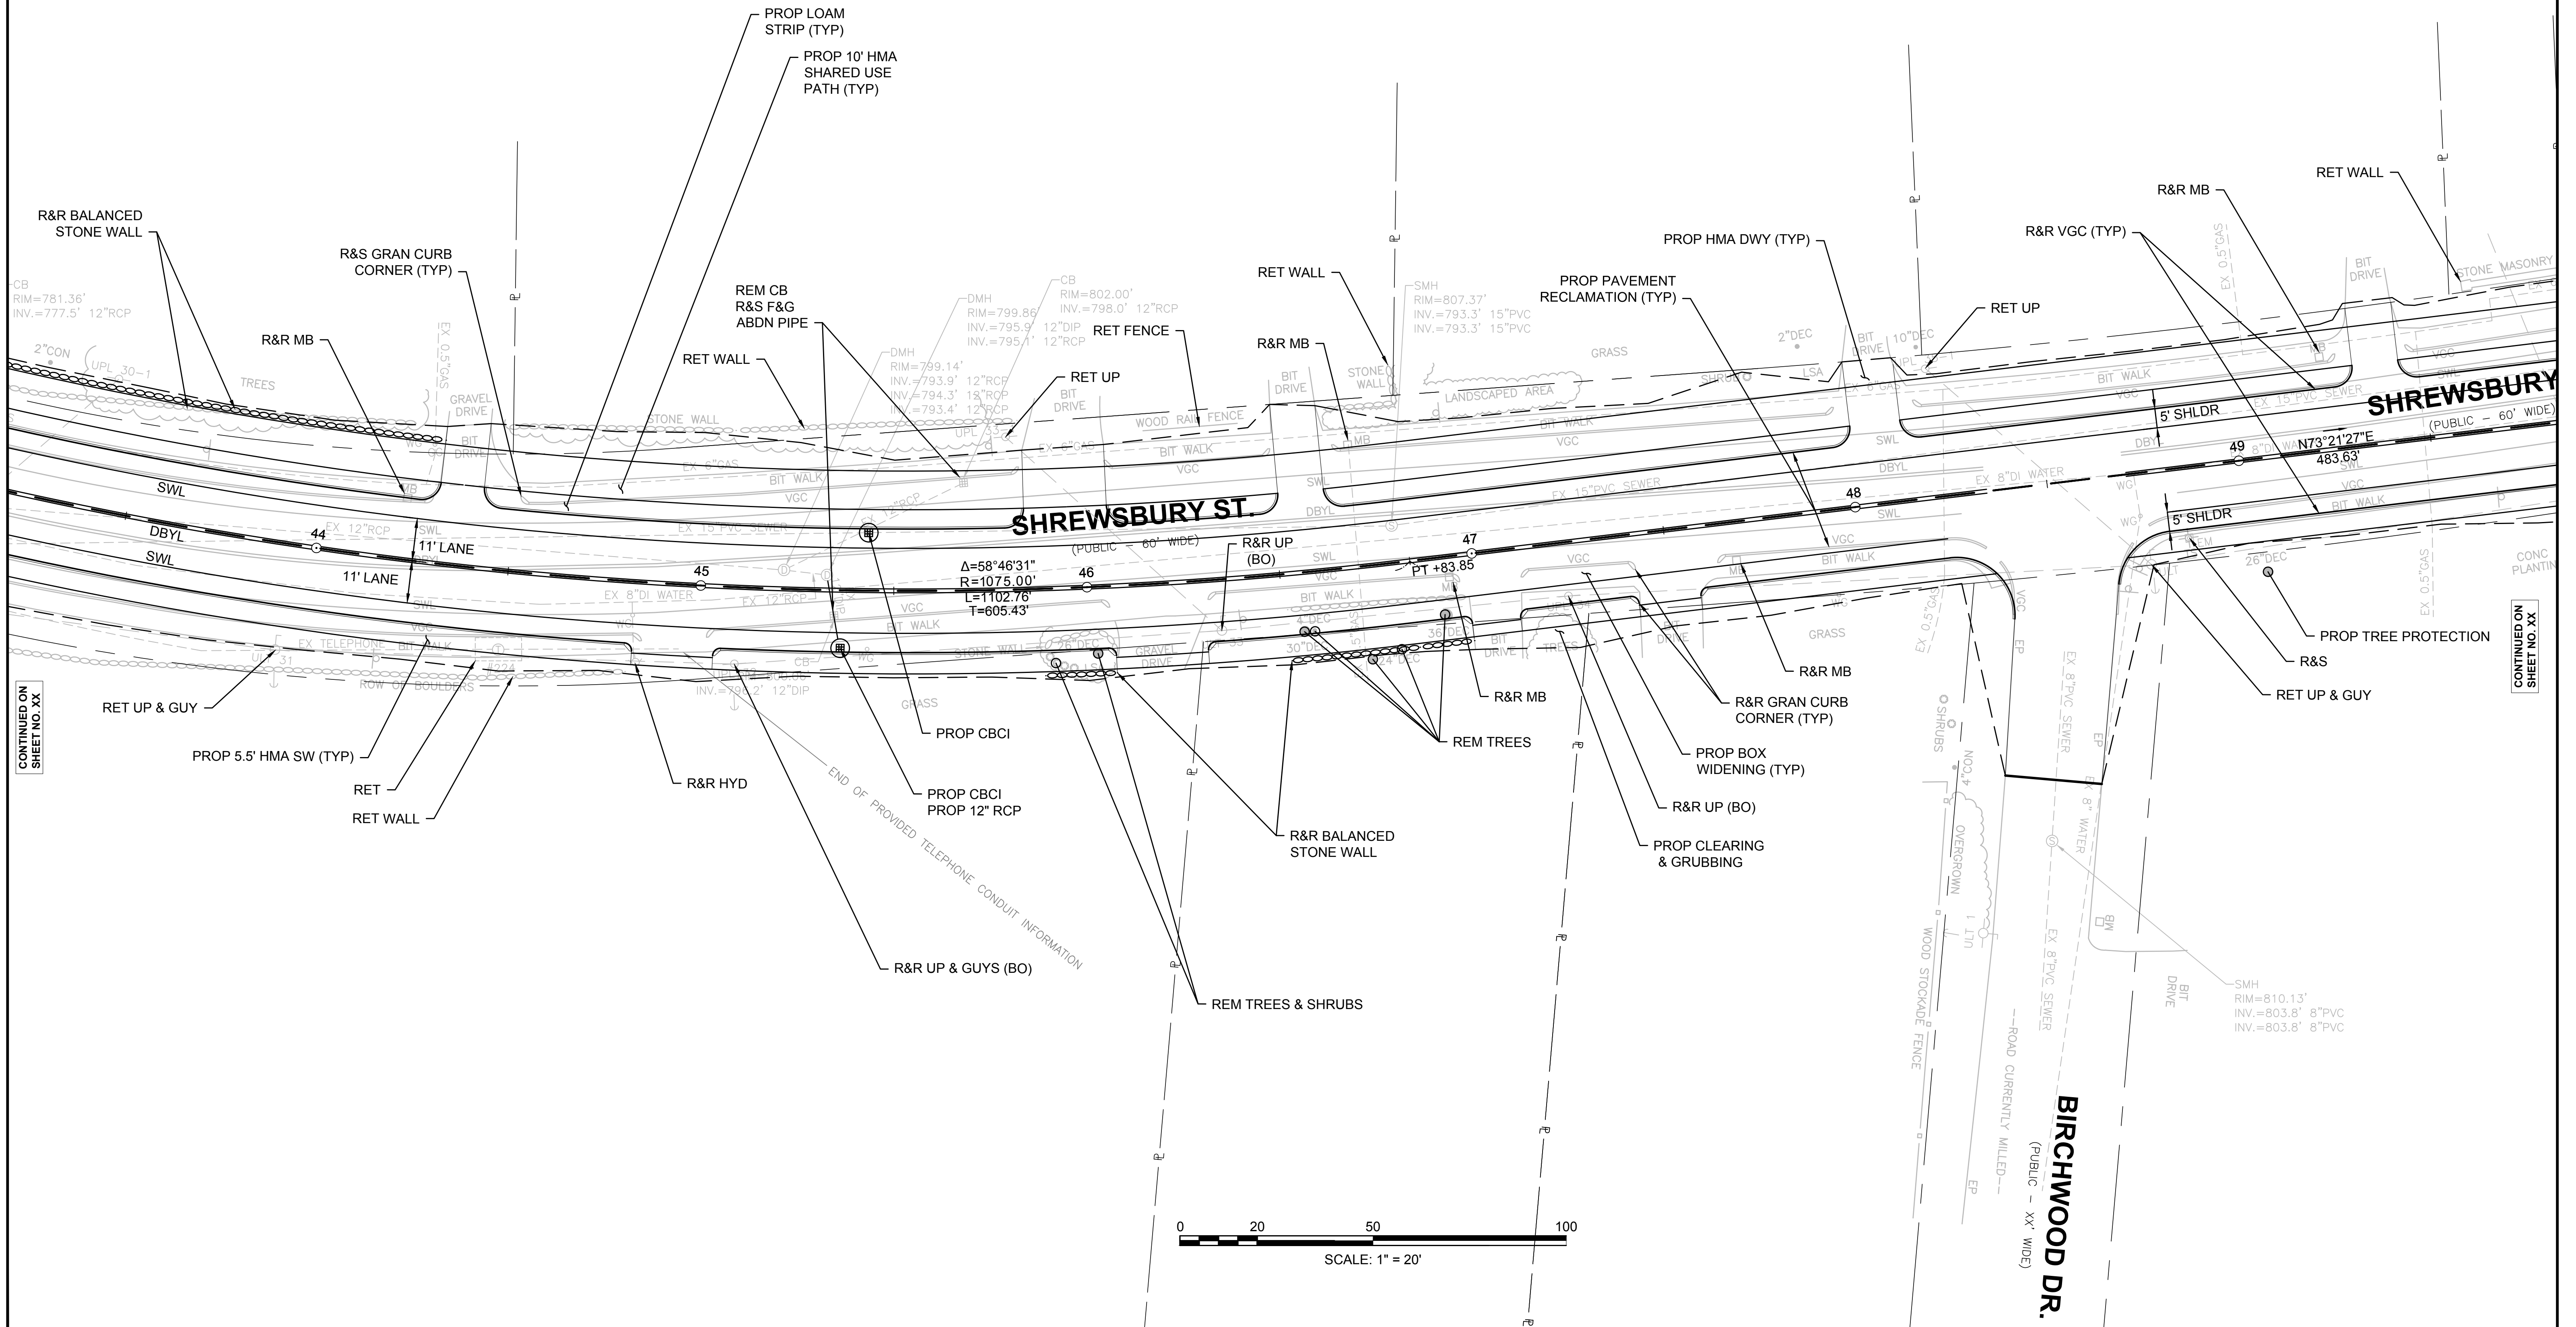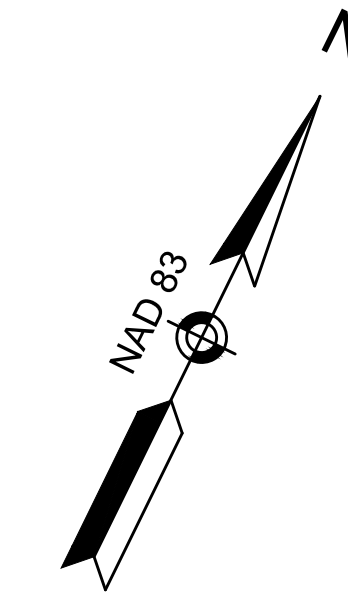

CONTINUED ON SHEET NO. XX

CONTINUED ON SHEET NO. XX

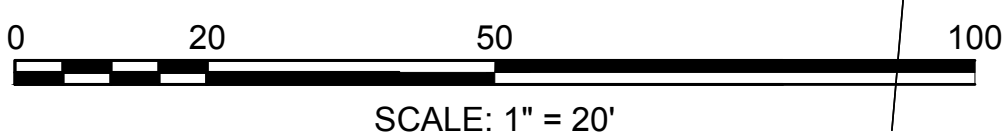

HIGHWAY GUARD DETAILS

SEE BELOW

TRAFFIC SIGNAL CONDUIT

NONE

WATER SUPPLY ALTERATIONS

SEE BELOW




DRAINAGE DETAILS

SEE BELOW

HOLDEN
SHREWSBURY STREET

STATE	FED. AID PROJ. NO.	SHEET NO.	TOTAL SHEETS
MA	-	#	XX
PROJECT FILE NO.		609219	

CONSTRUCTION PLAN - 8

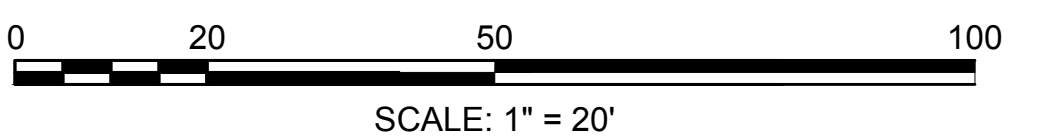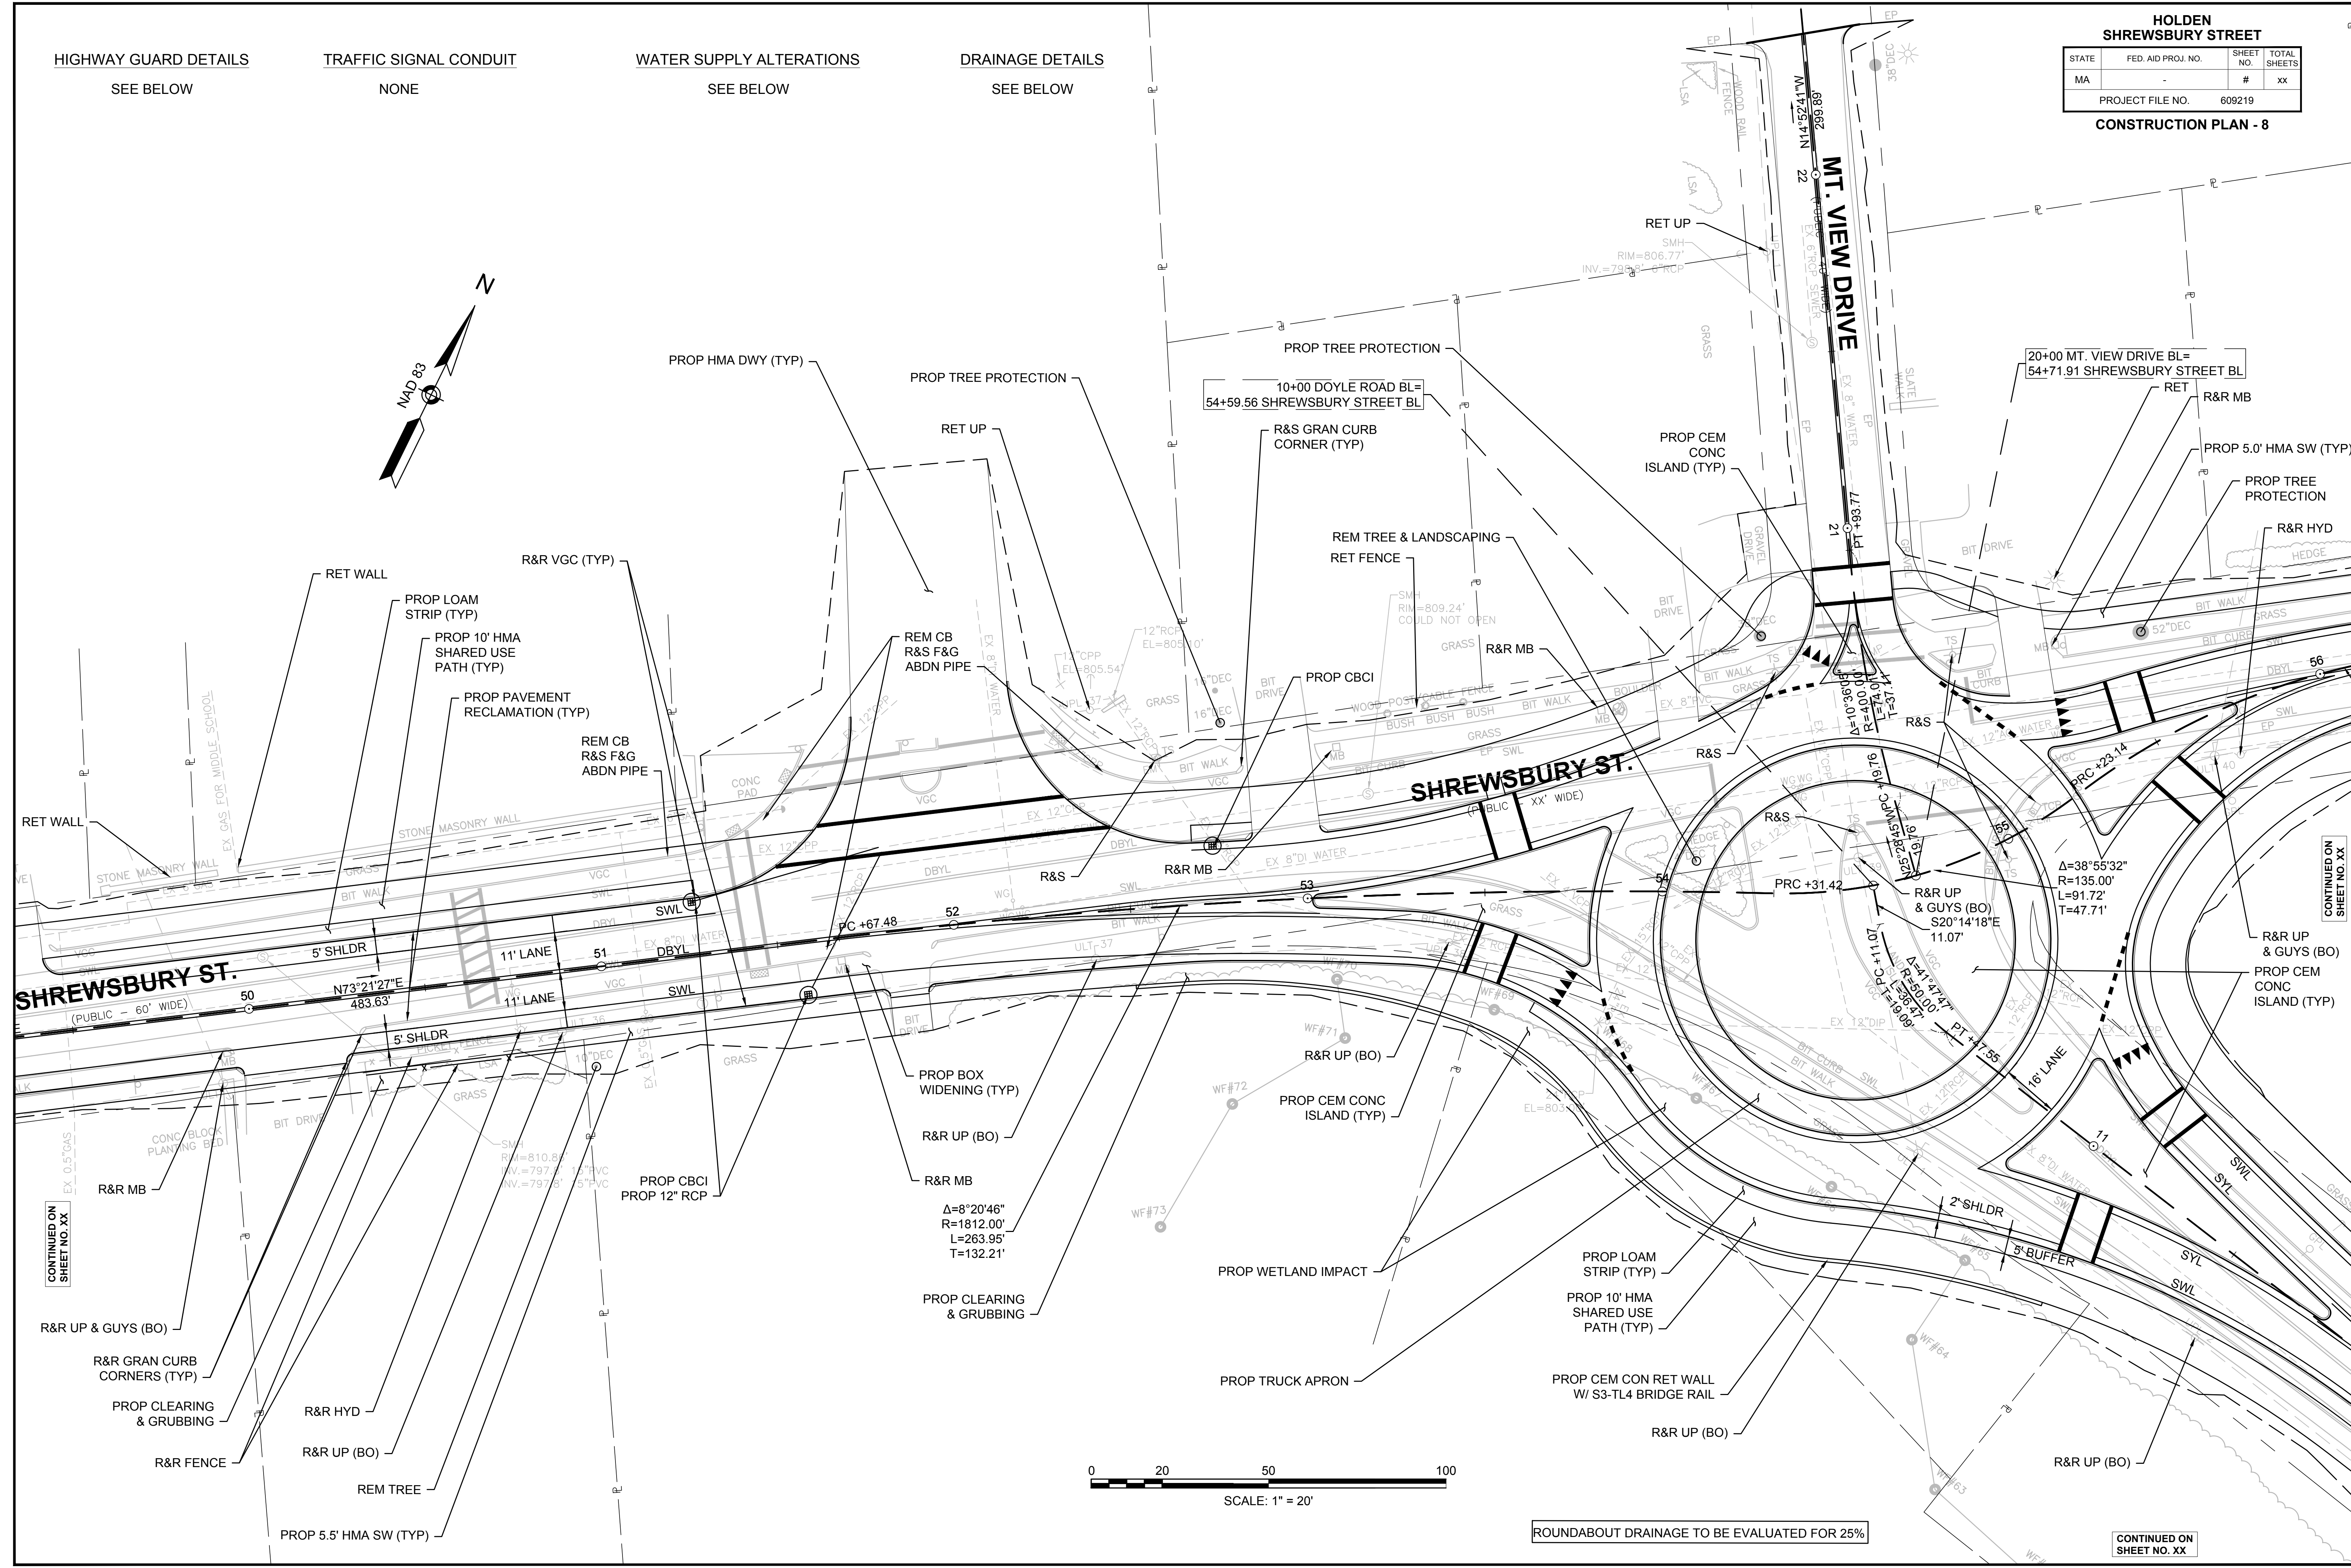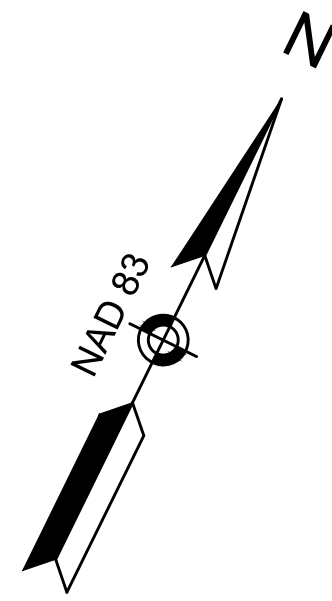

ROUNDAABOUT DRAINAGE TO BE EVALUATED FOR 25%

CONTINUED ON
SHEET NO. XX

CONTINUED ON
SHEET NO. XX

CONTINUED ON
SHEET NO. XX

HIGHWAY GUARD DETAILS
NONE

TRAFFIC SIGNAL CONDUIT
NONE

WATER SUPPLY ALTERATIONS
SEE BELOW


DRAINAGE DETAILS
SEE BELOW

**HOLDEN
SHREWSBURY STREET**



STATE	FED. AID PROJ. NO.	SHEET NO.	TOTAL SHEETS
MA	-	#	xx

PROJECT FILE NO. 609219

CONSTRUCTION PLAN - 9

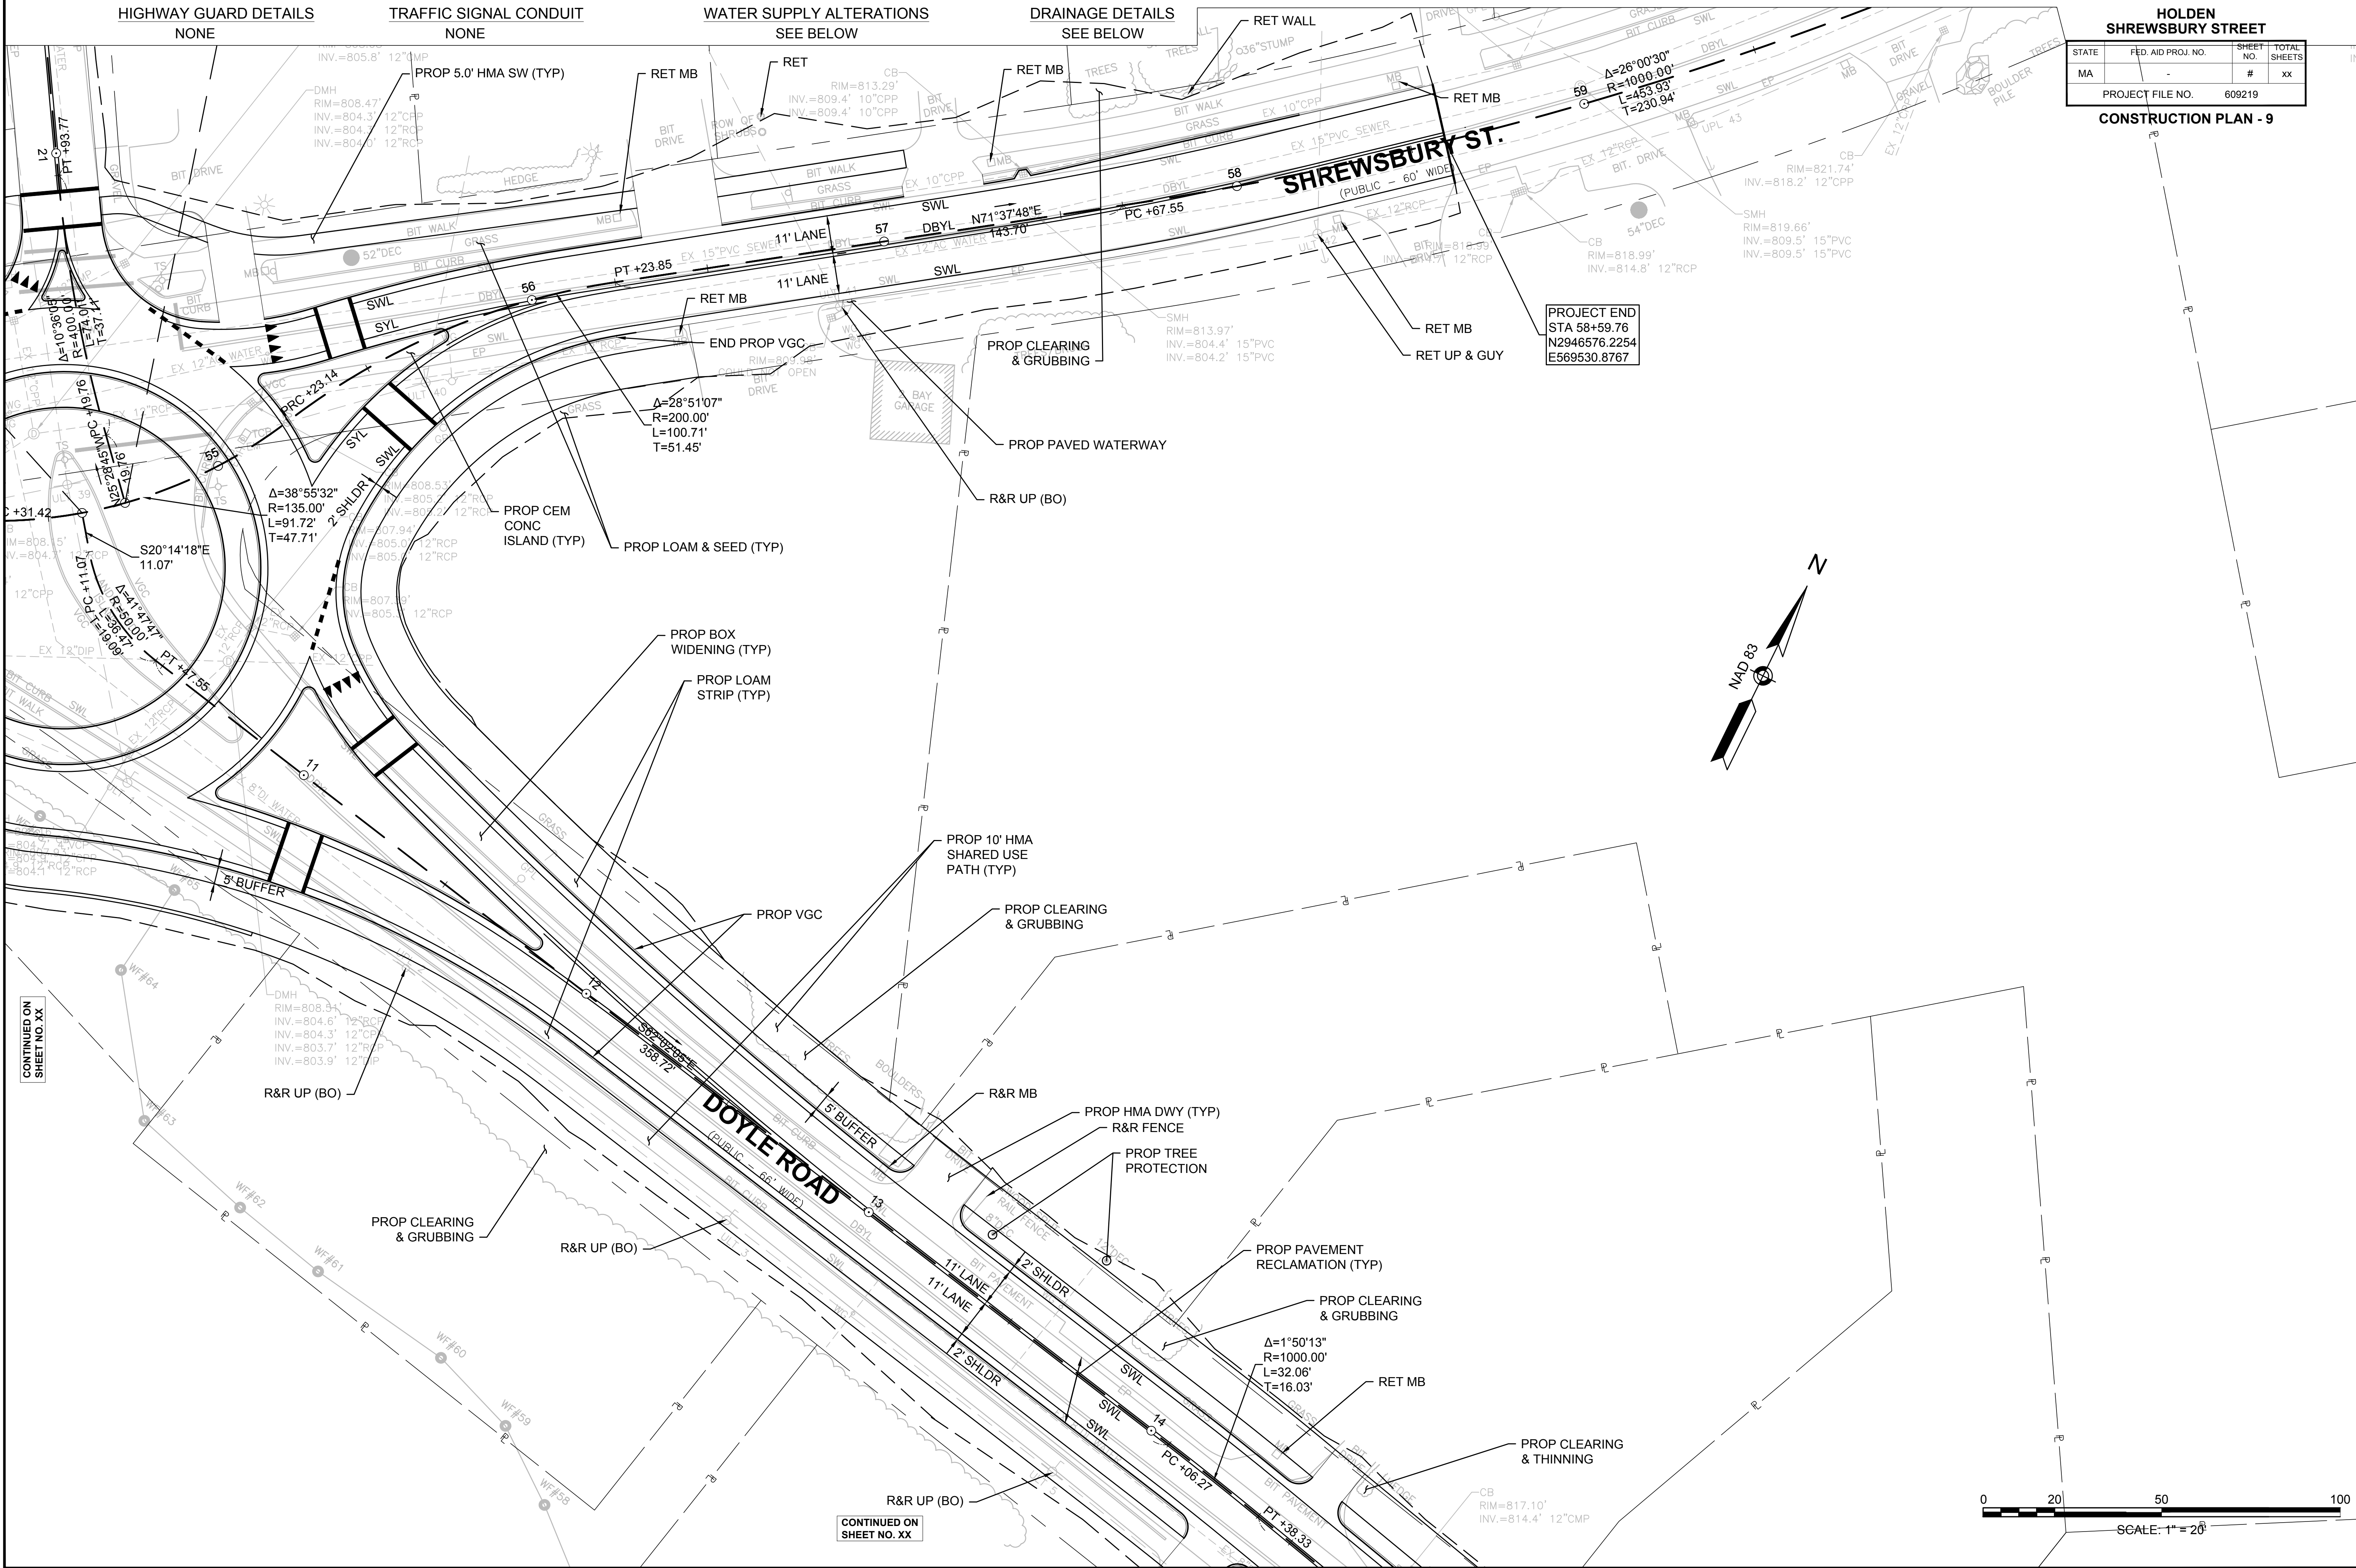

PROJECT END
 STA 58+59.76
 N2946576.2254
 E569530.8767

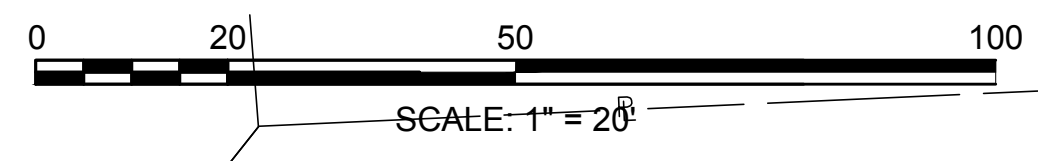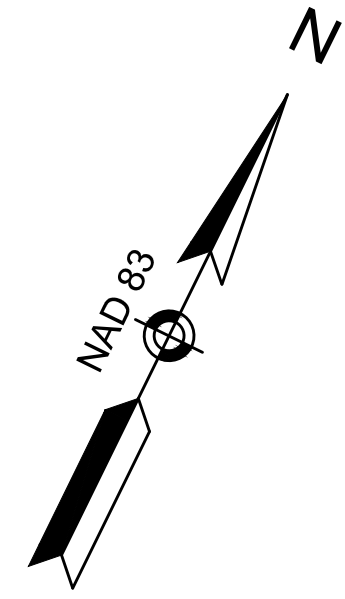


CONTINUED ON
SHEET NO. XX

CONTINUED ON
SHEET NO. XX

HOLDEN SHREWSBURY STREET			
STATE	FED. AID PROJ. NO.	SHEET NO.	TOTAL SHEETS
MA	-	#	XX
PROJECT FILE NO.		609219	
CONSTRUCTION PLAN - 10			



609219_HD(GEN).DWG Ploited on 18 Dec 2018 2:35 PM

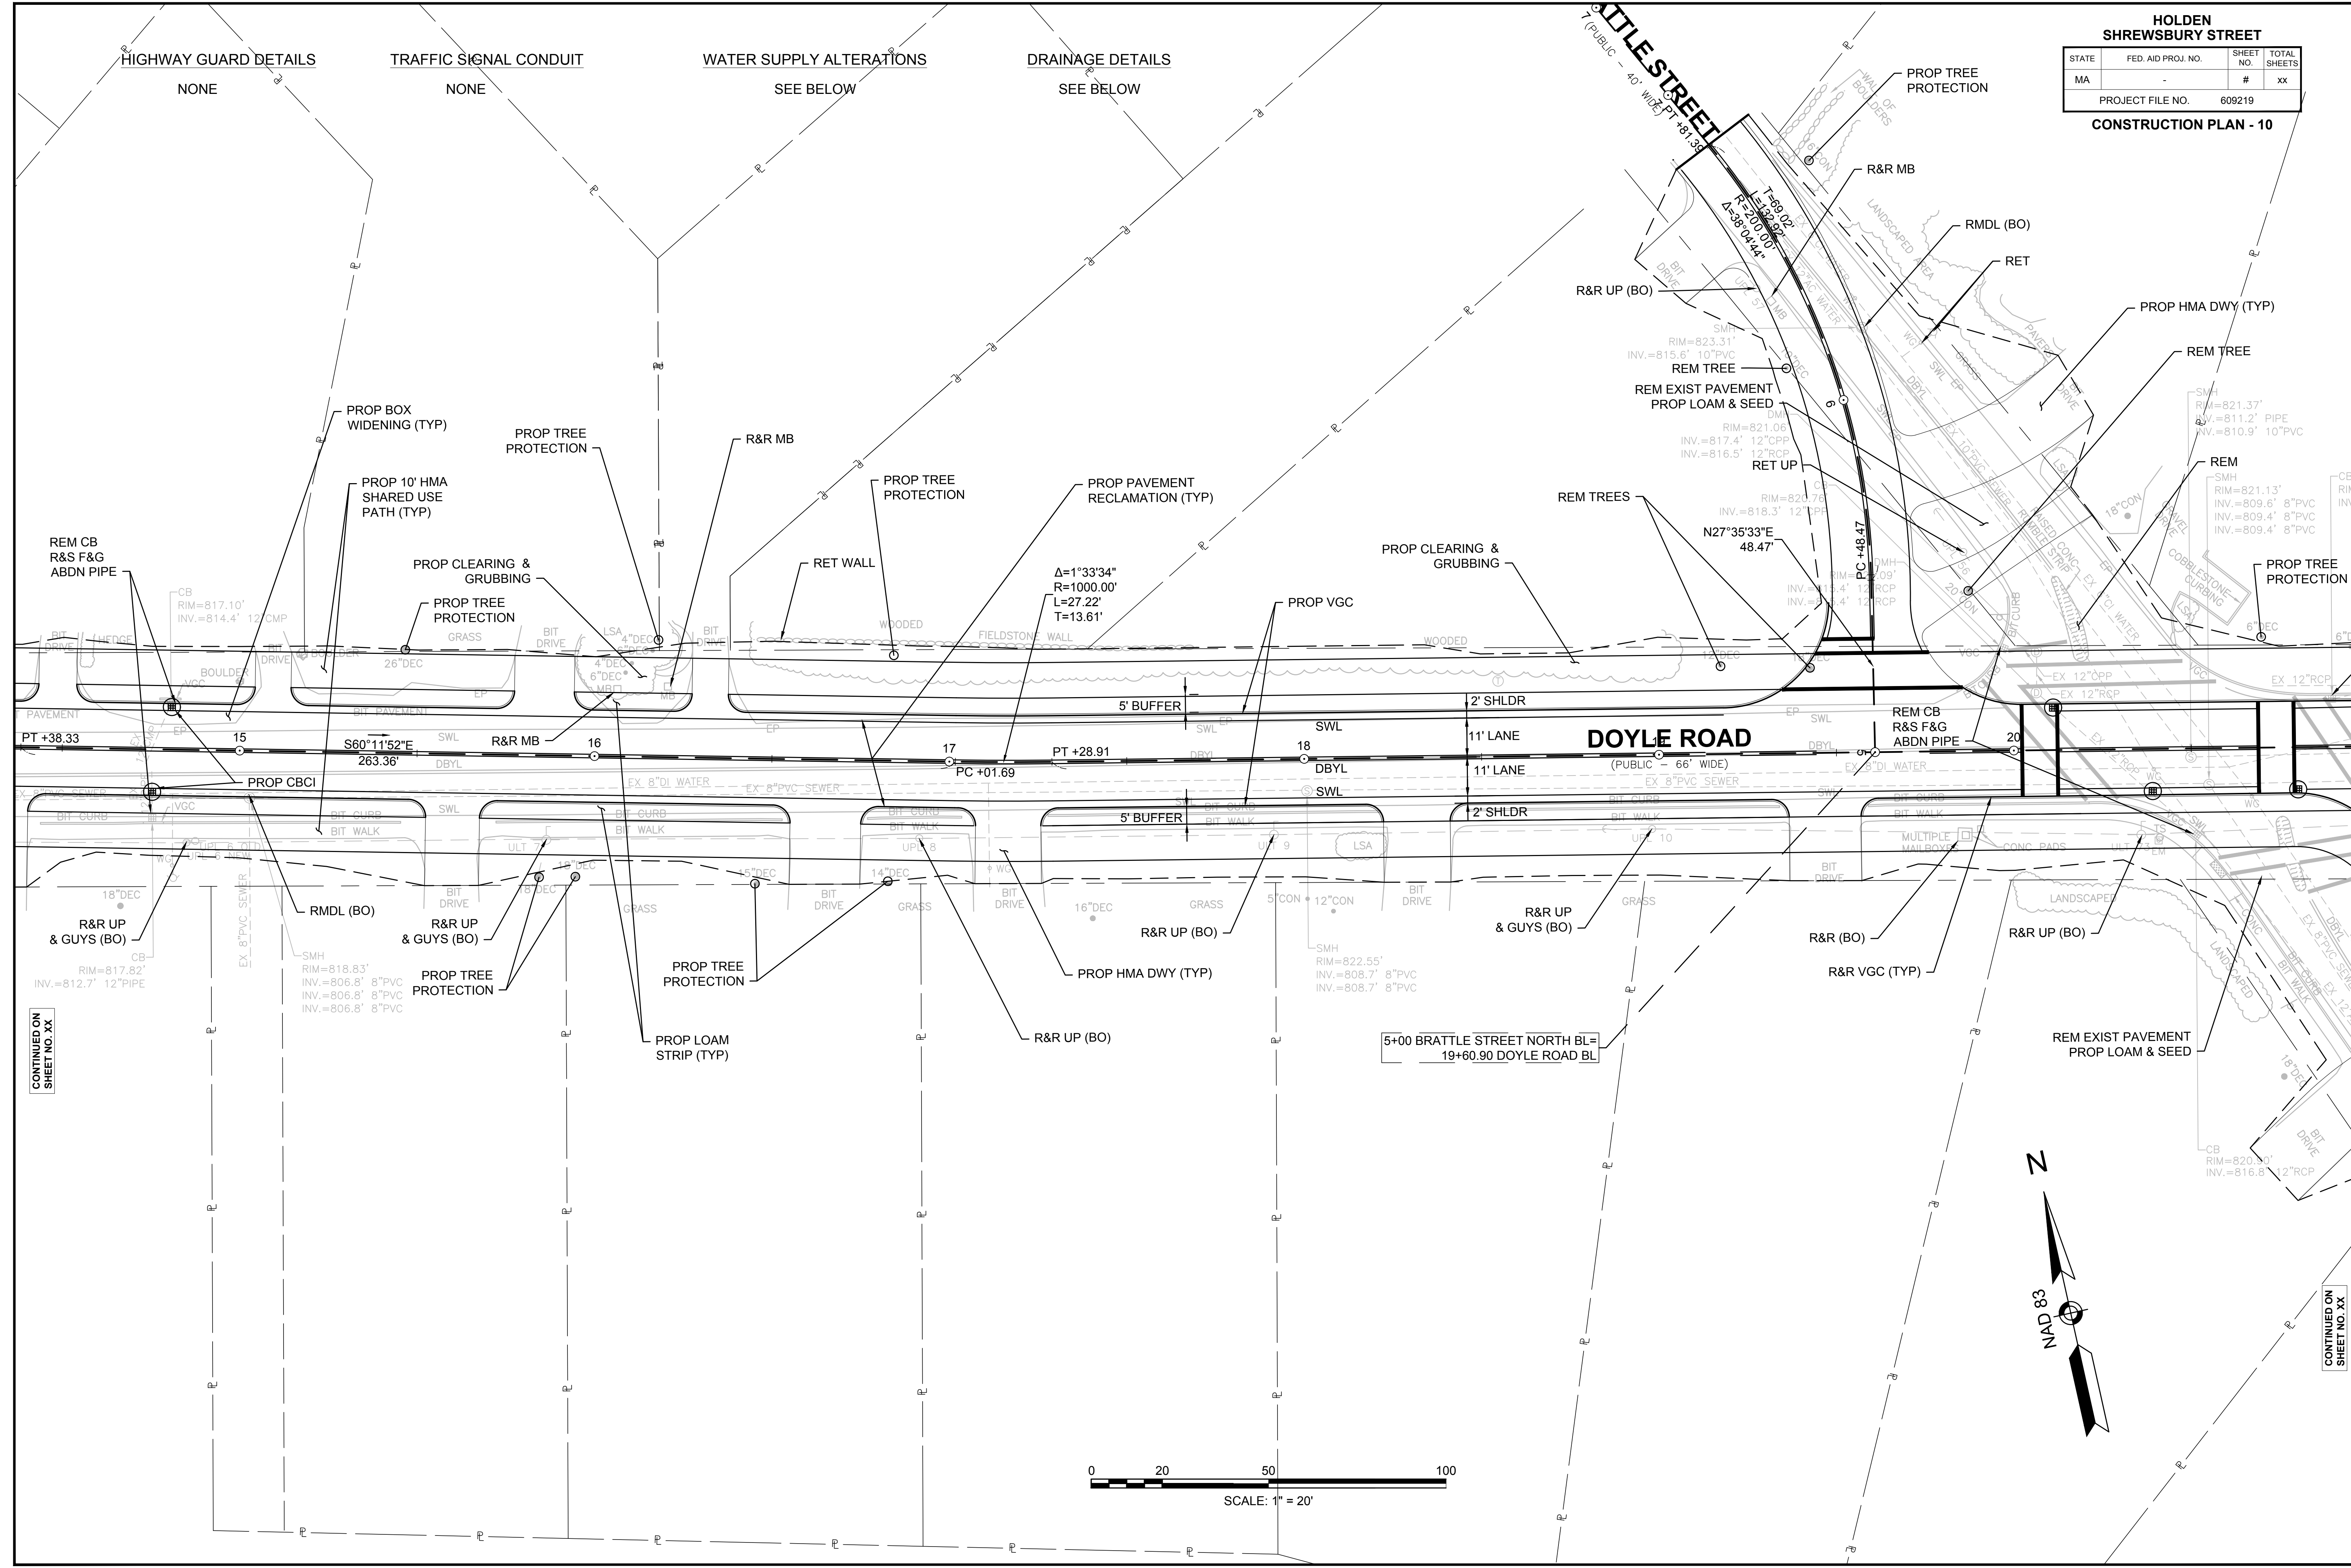

HIGHWAY GUARD DETAILS NONE
 TRAFFIC SIGNAL CONDUIT NONE
 WATER SUPPLY ALTERATIONS SEE BELOW
 DRAINAGE DETAILS SEE BELOW

CONTINUED ON
SHEET NO. XX

CONTINUED ON
SHEET NO. XX

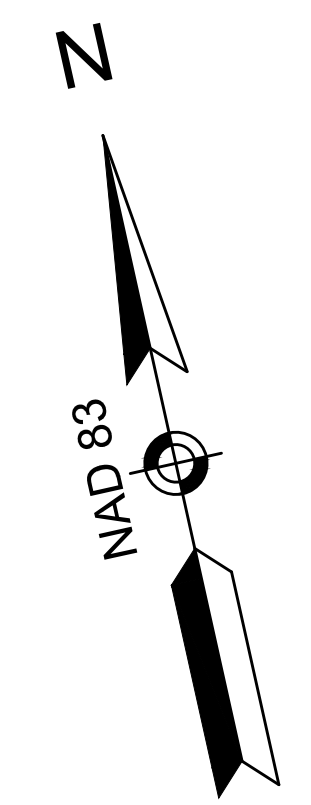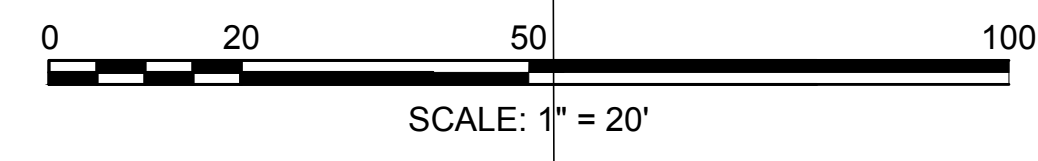

**HOLDEN
SHREWSBURY STREET**

STATE	FED. AID PROJ. NO.	SHEET NO.	TOTAL SHEETS
MA	-	#	xx
PROJECT FILE NO.		609219	

CONSTRUCTION PLAN - 11

HIGHWAY GUARD DETAILS NONE
 TRAFFIC SIGNAL CONDUIT NONE
 WATER SUPPLY ALTERATIONS SEE BELOW
 DRAINAGE DETAILS SEE BELOW

